



HESTER STREET

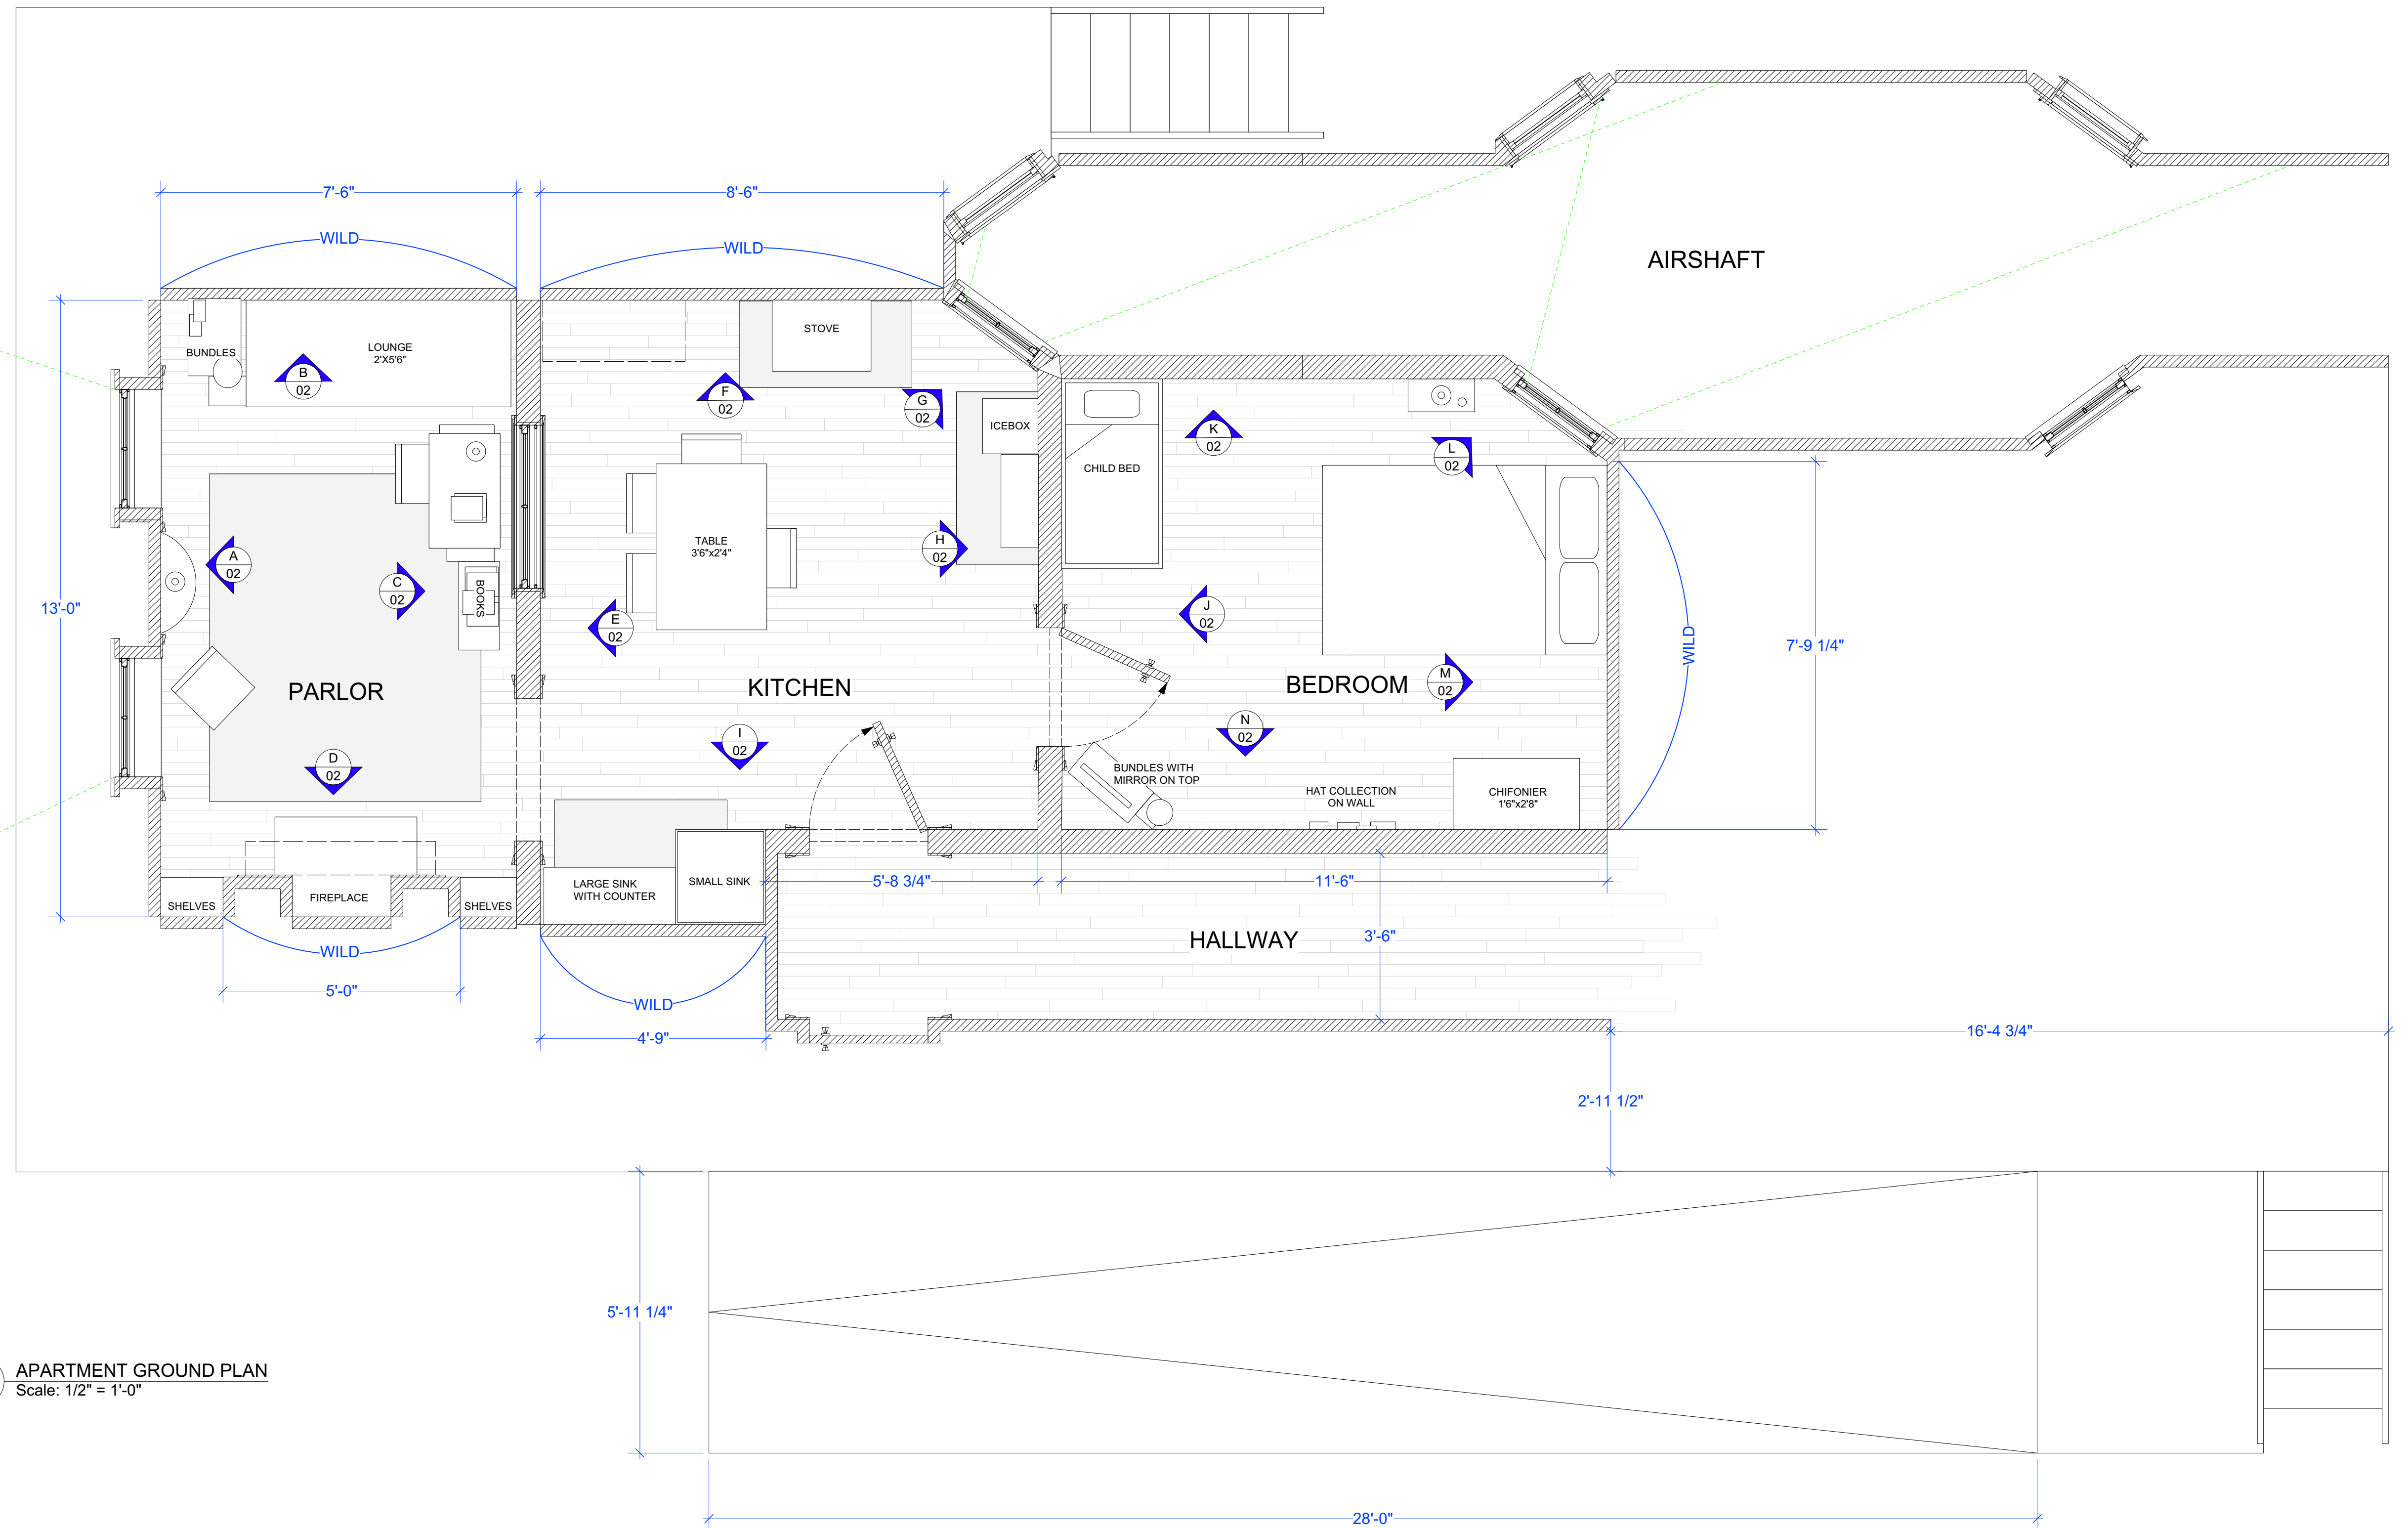


1 APARTMENT GROUND PLAN
Scale: 1/2" = 1'-0"


HESTER STREET	SET No. 1
	SHEET No. 2
NYU TISCH DESIGN PRODUCTION DESIGN I & FILM STUDIO I	SCALE: 1/2" = 1'-0"
SET: Apartment	DATE: 12/08/20
DRAWING TITLE: APARTMENT GROUND PLAN	LOCATION:
	DRAWN: T. Williams
	REVISIONS: x

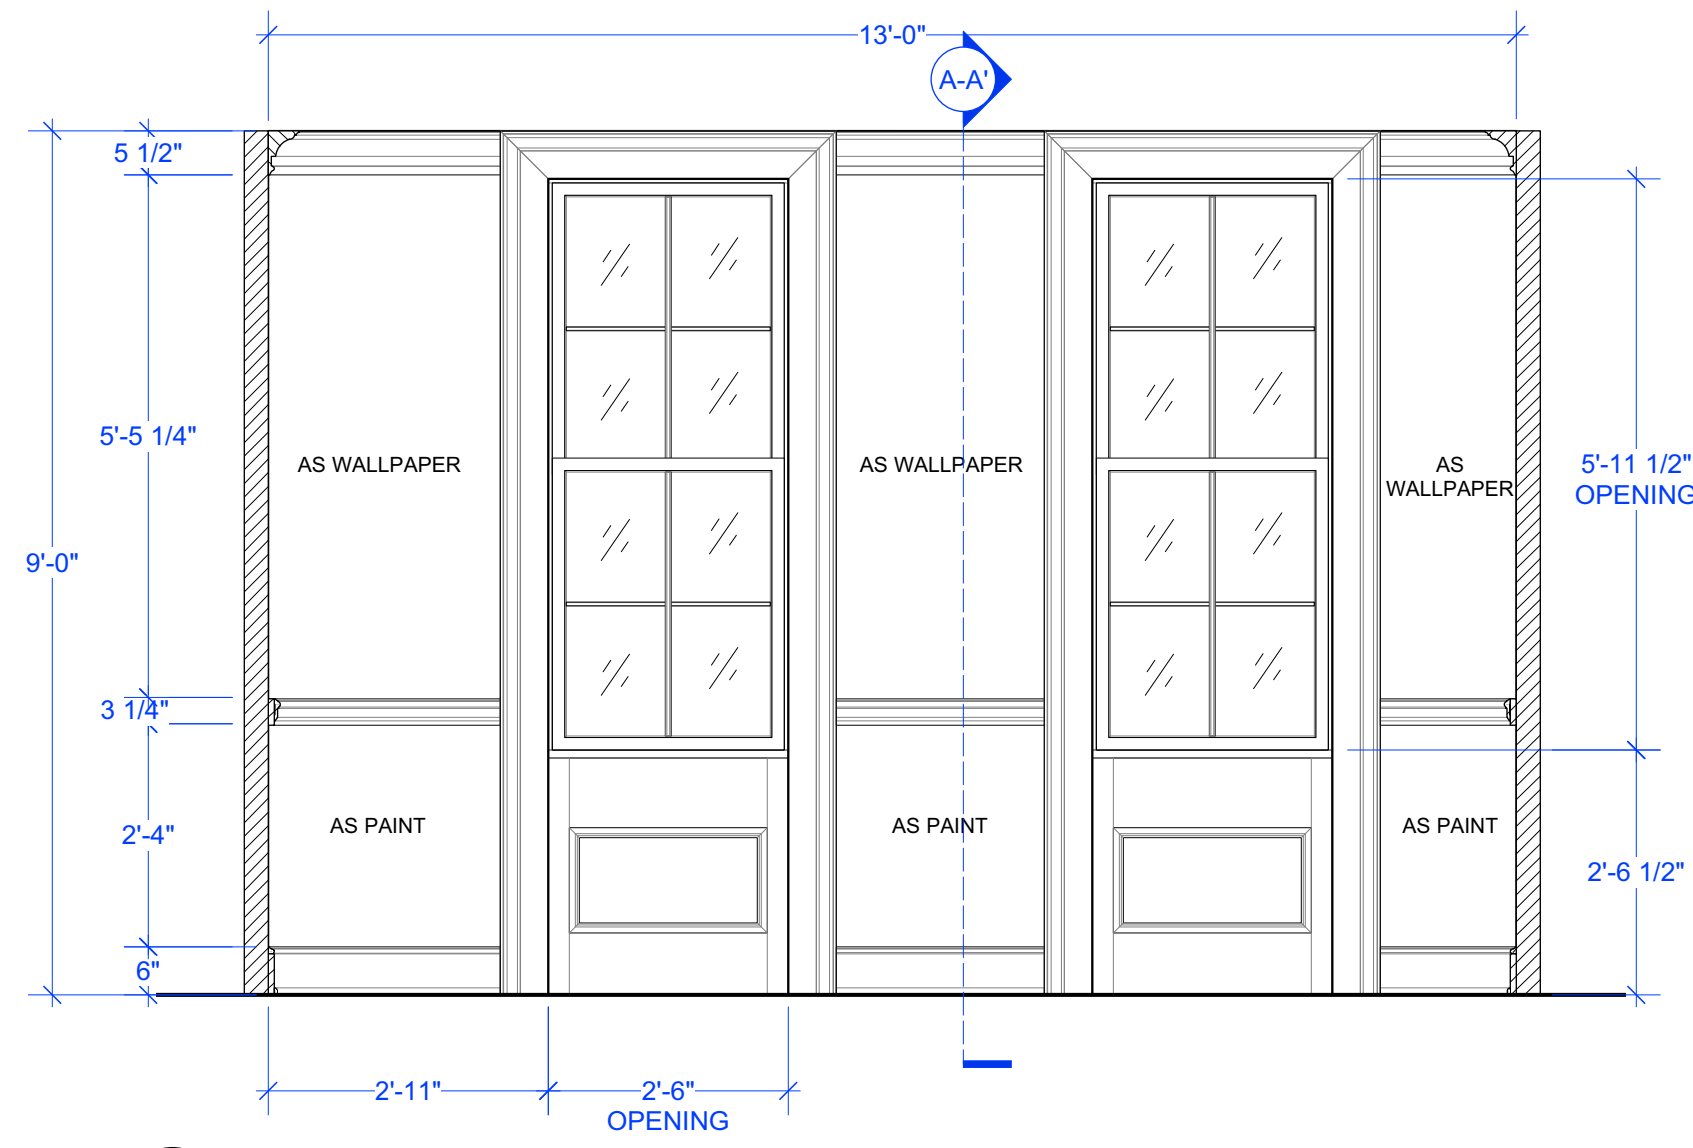


PARLOR
A ELEV.
Scale: 1/2" = 1'-0"

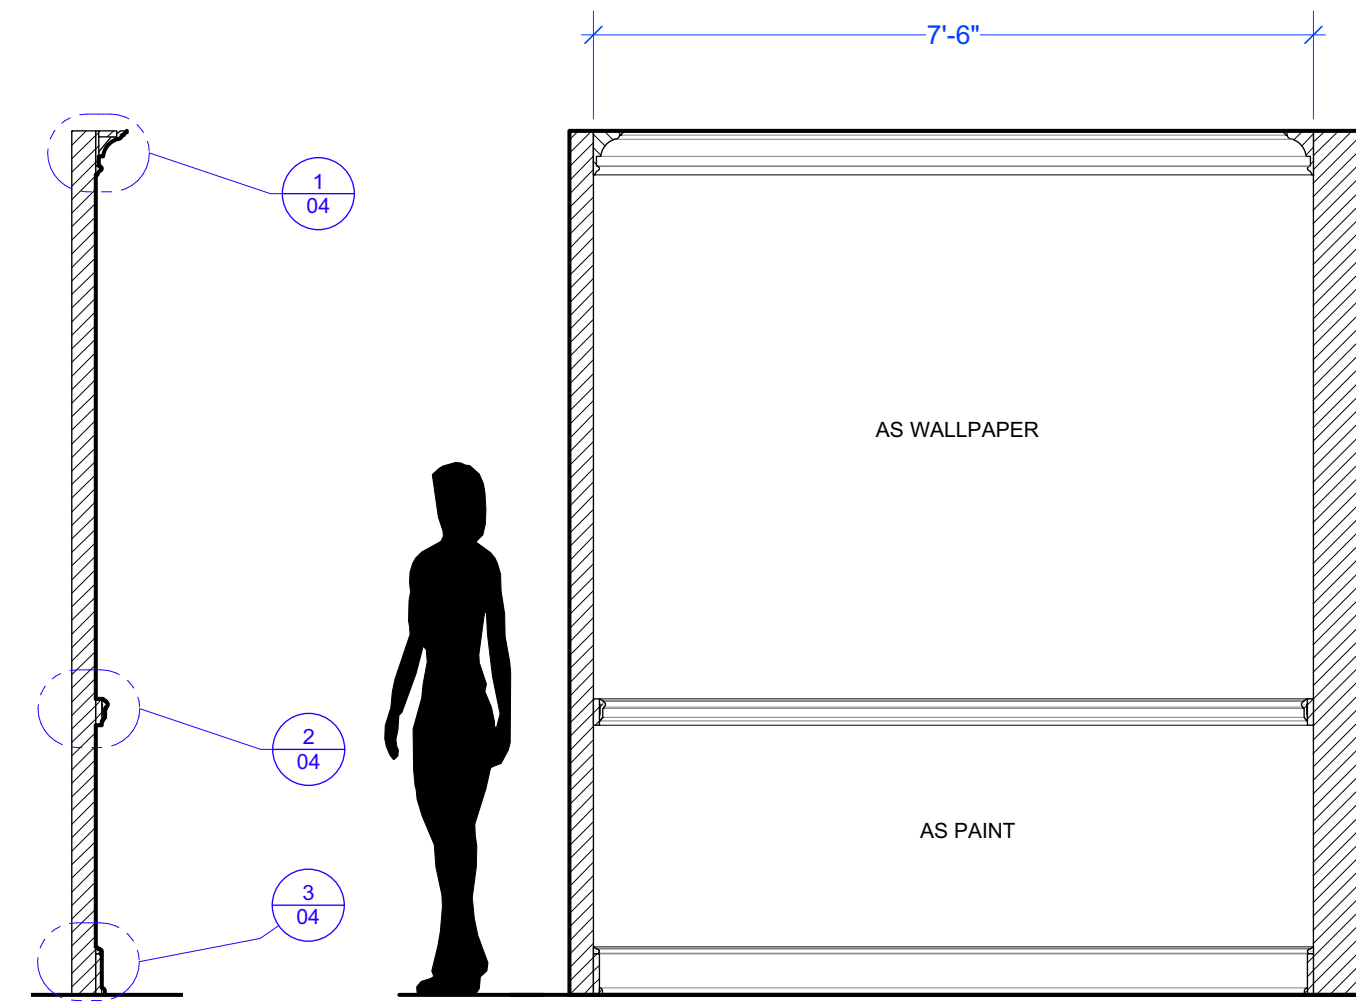


A-A' SECTION
Scale: 1/2" = 1'-0"

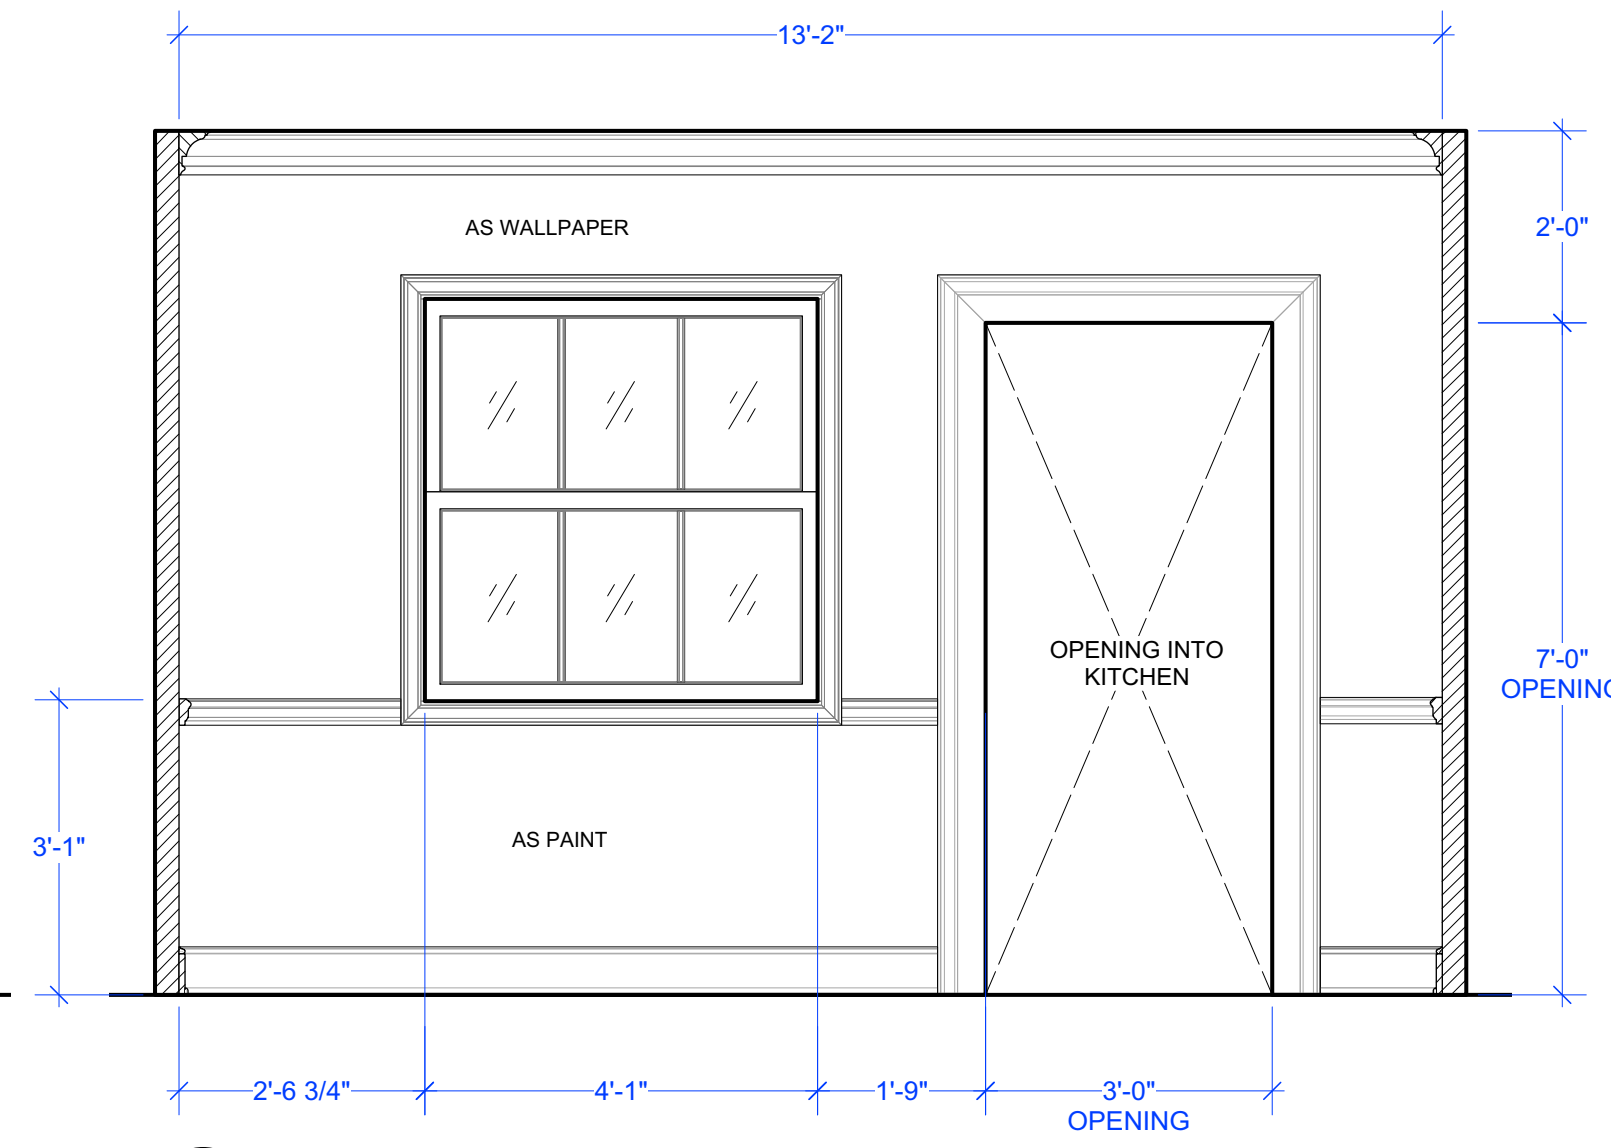


B ELEV.
Scale: 1/2" = 1'-0"

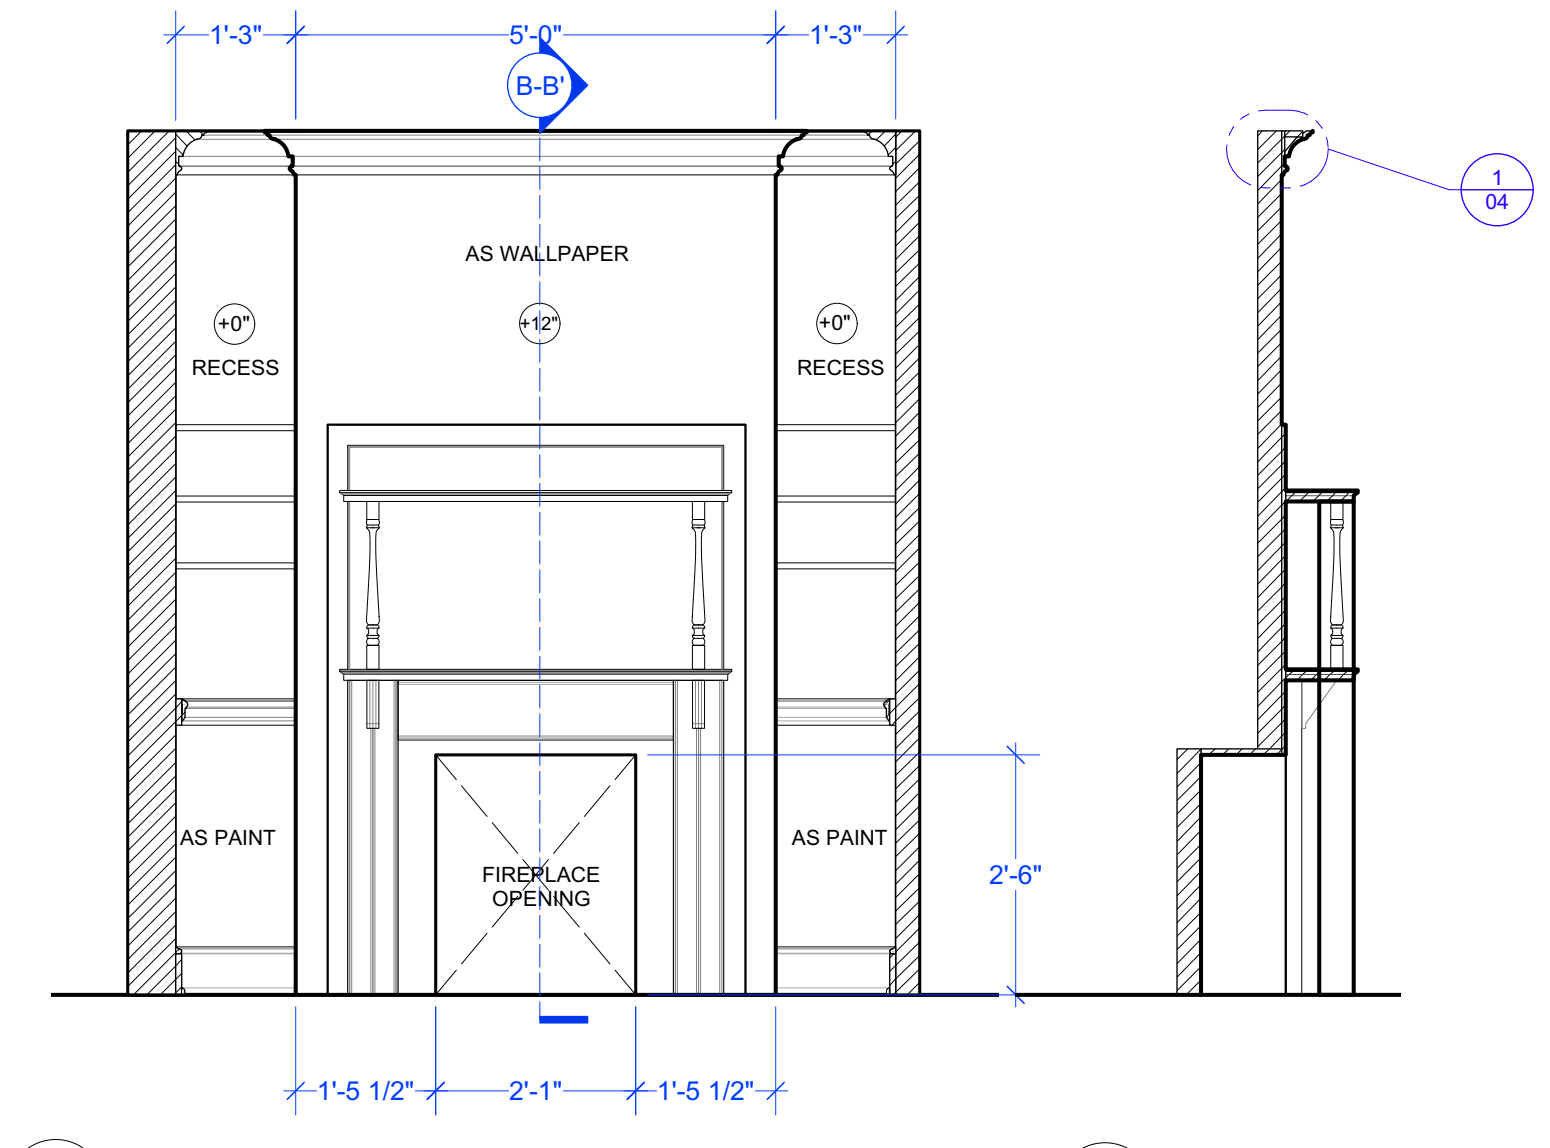


B-B' SECTION
Scale: 1/2" = 1'-0"

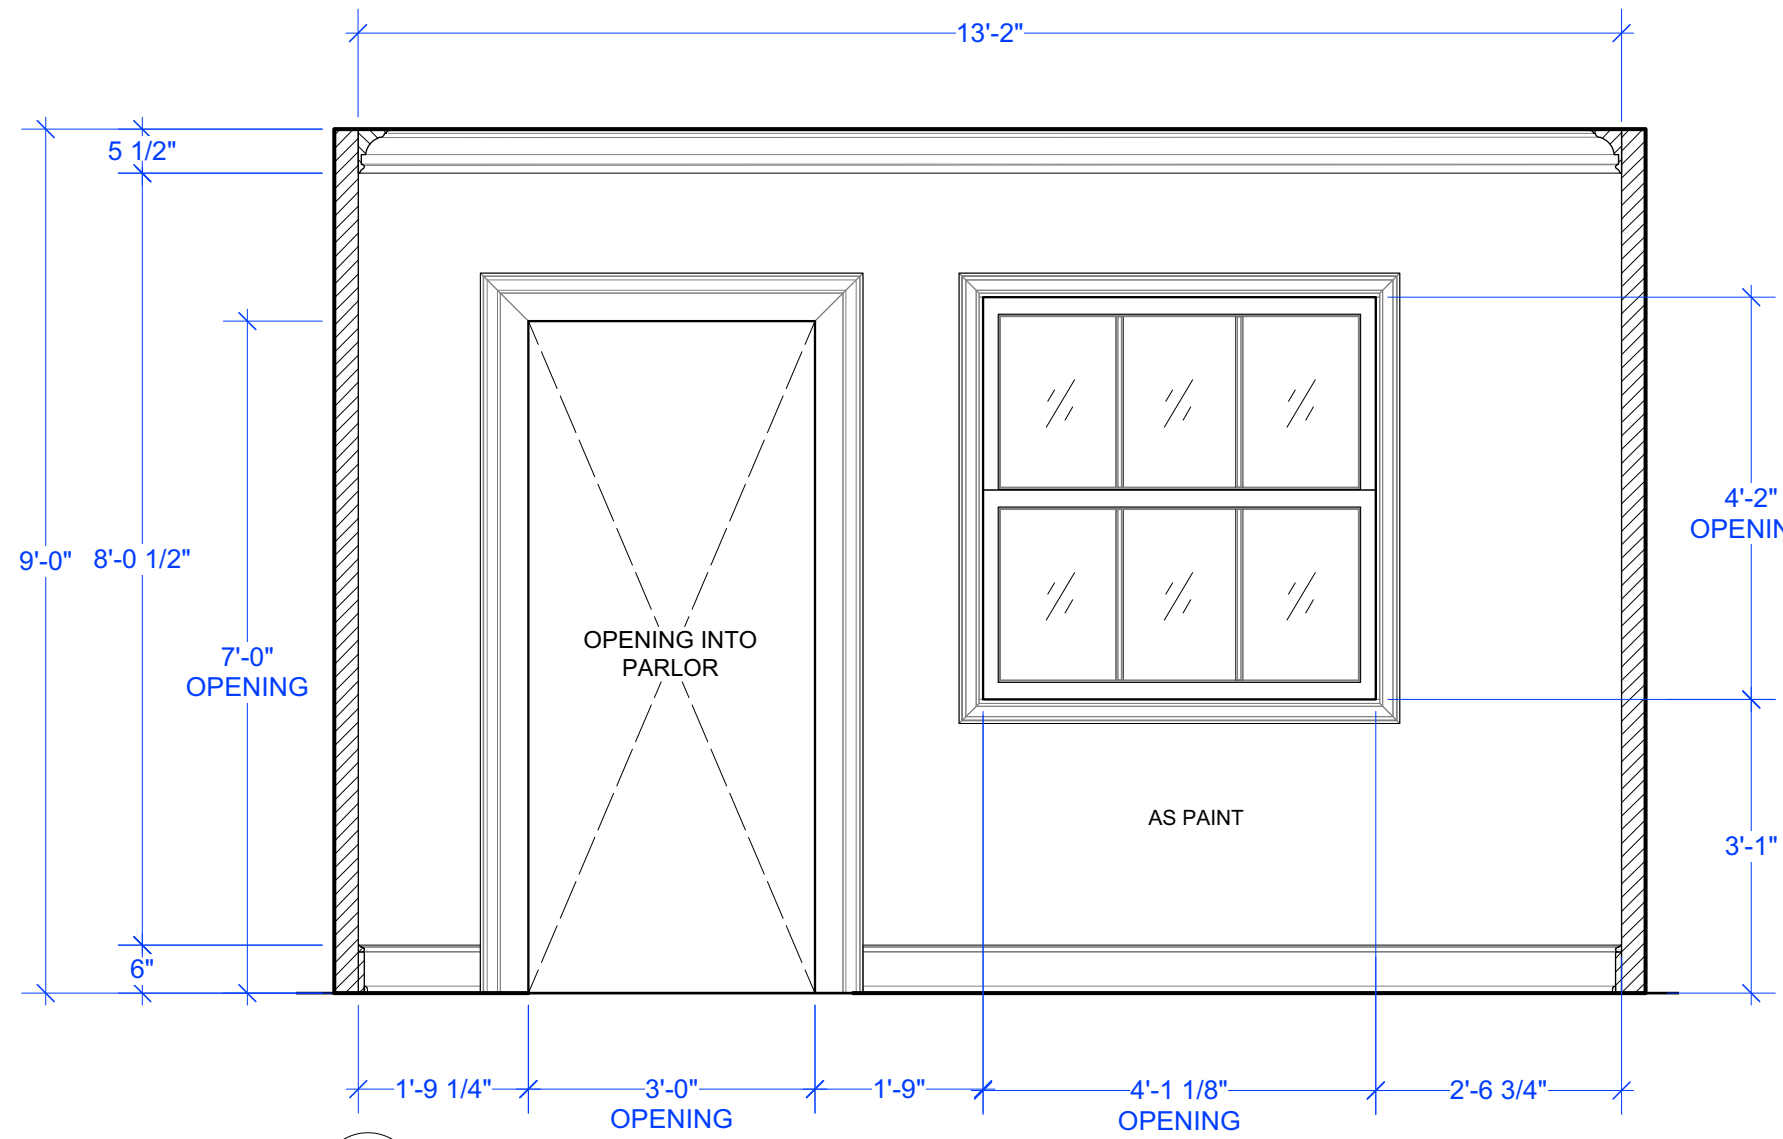


KITCHEN
E ELEV.
Scale: 1/2" = 1'-0"

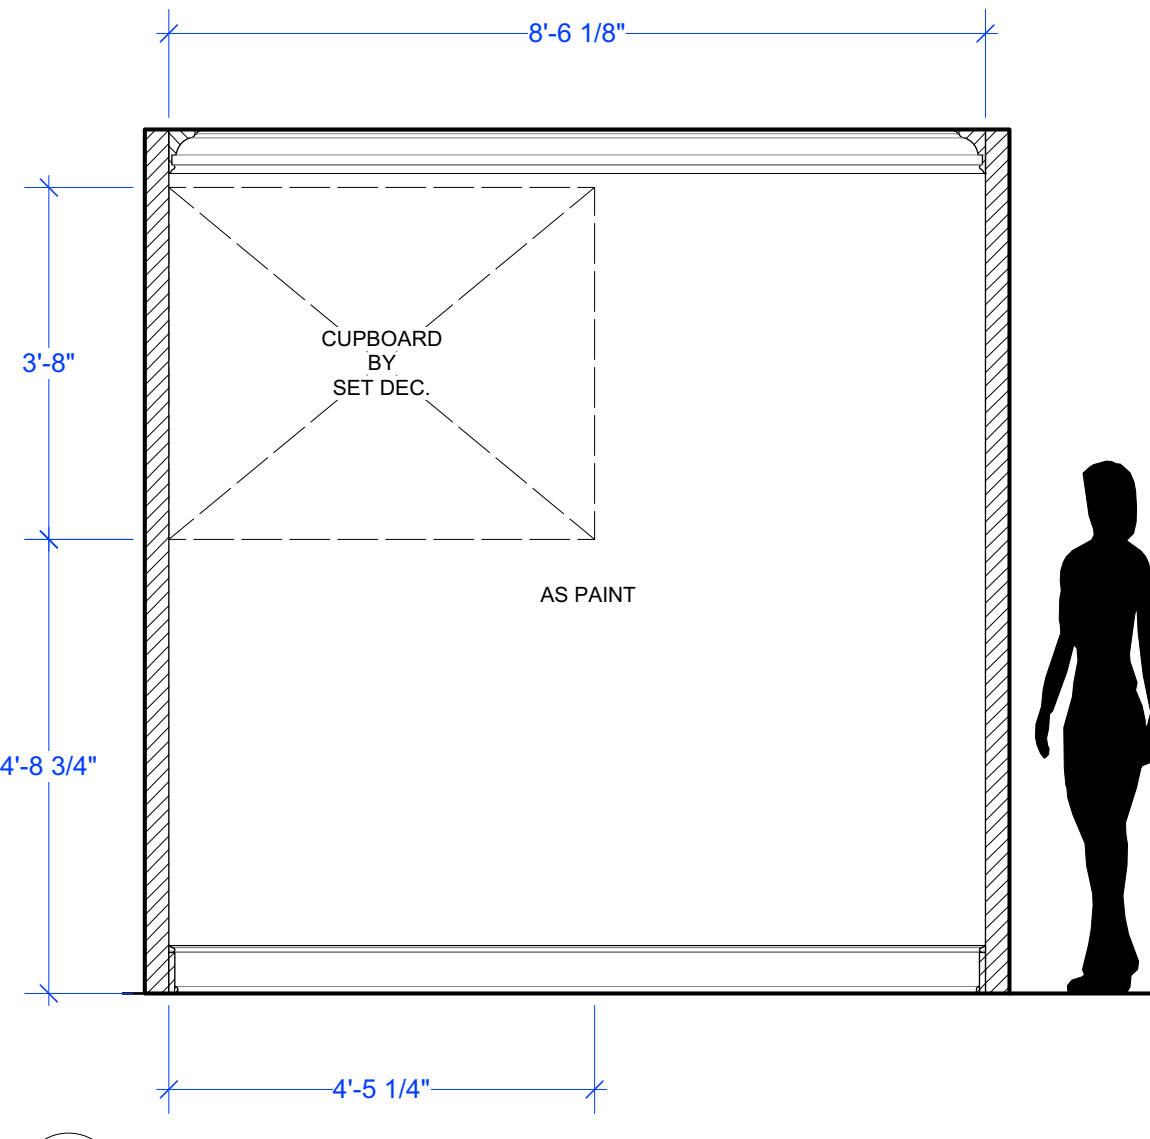


F ELEV.
Scale: 1/2" = 1'-0"

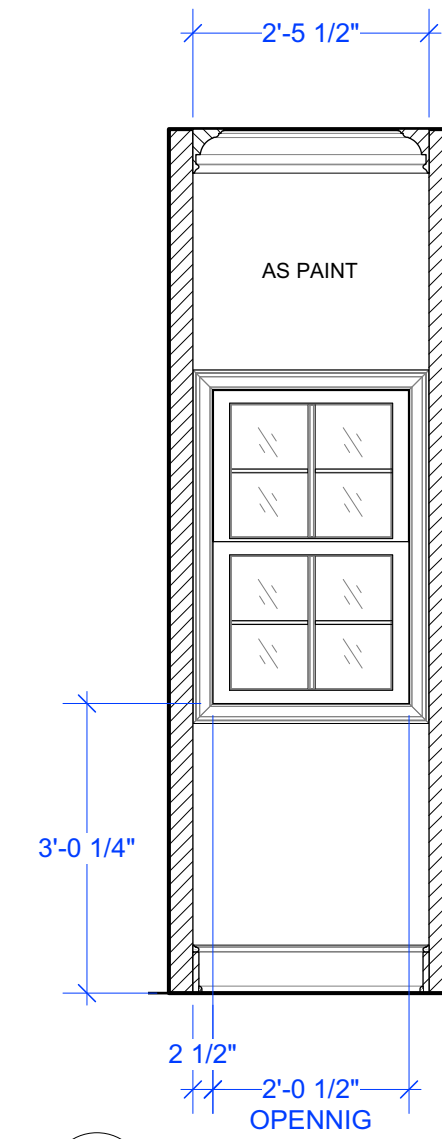


G ELEV.
Scale: 1/2" = 1'-0"

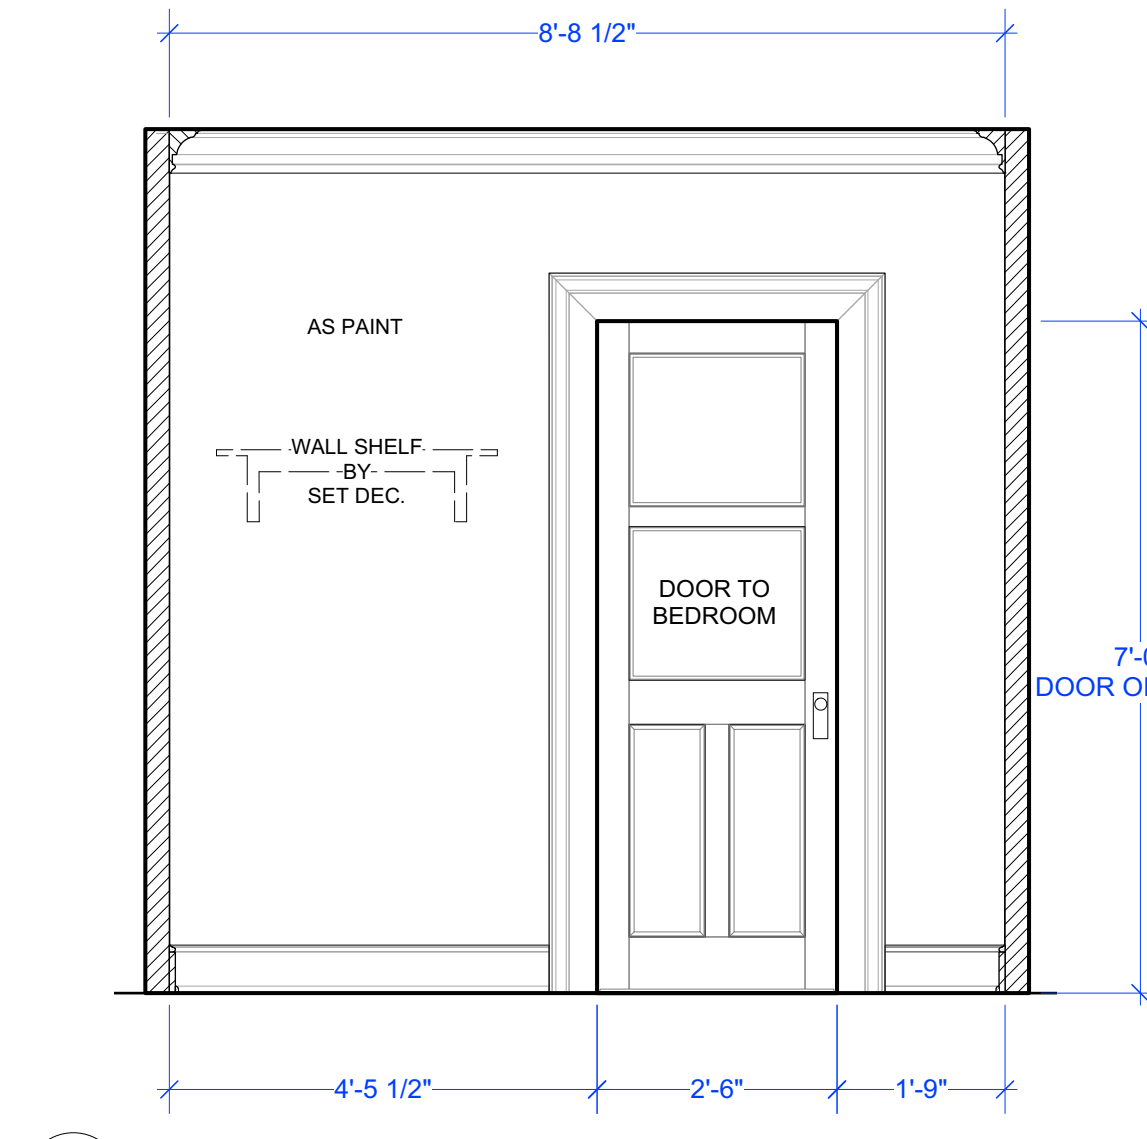


H ELEV.
Scale: 1/2" = 1'-0"

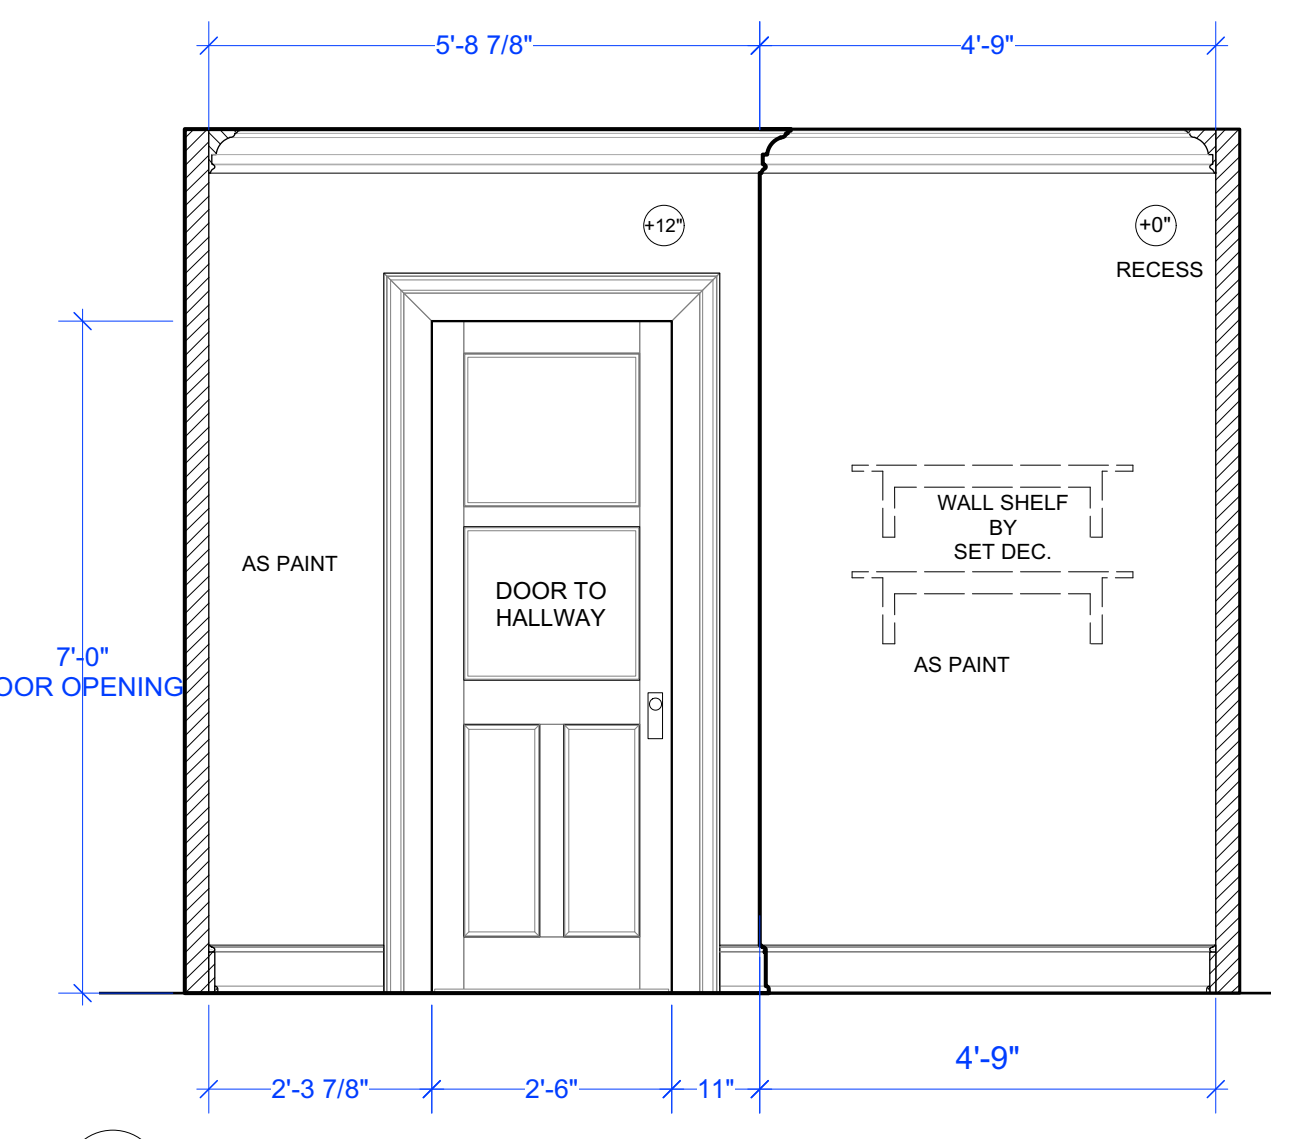


I ELEV.
Scale: 1/2" = 1'-0"

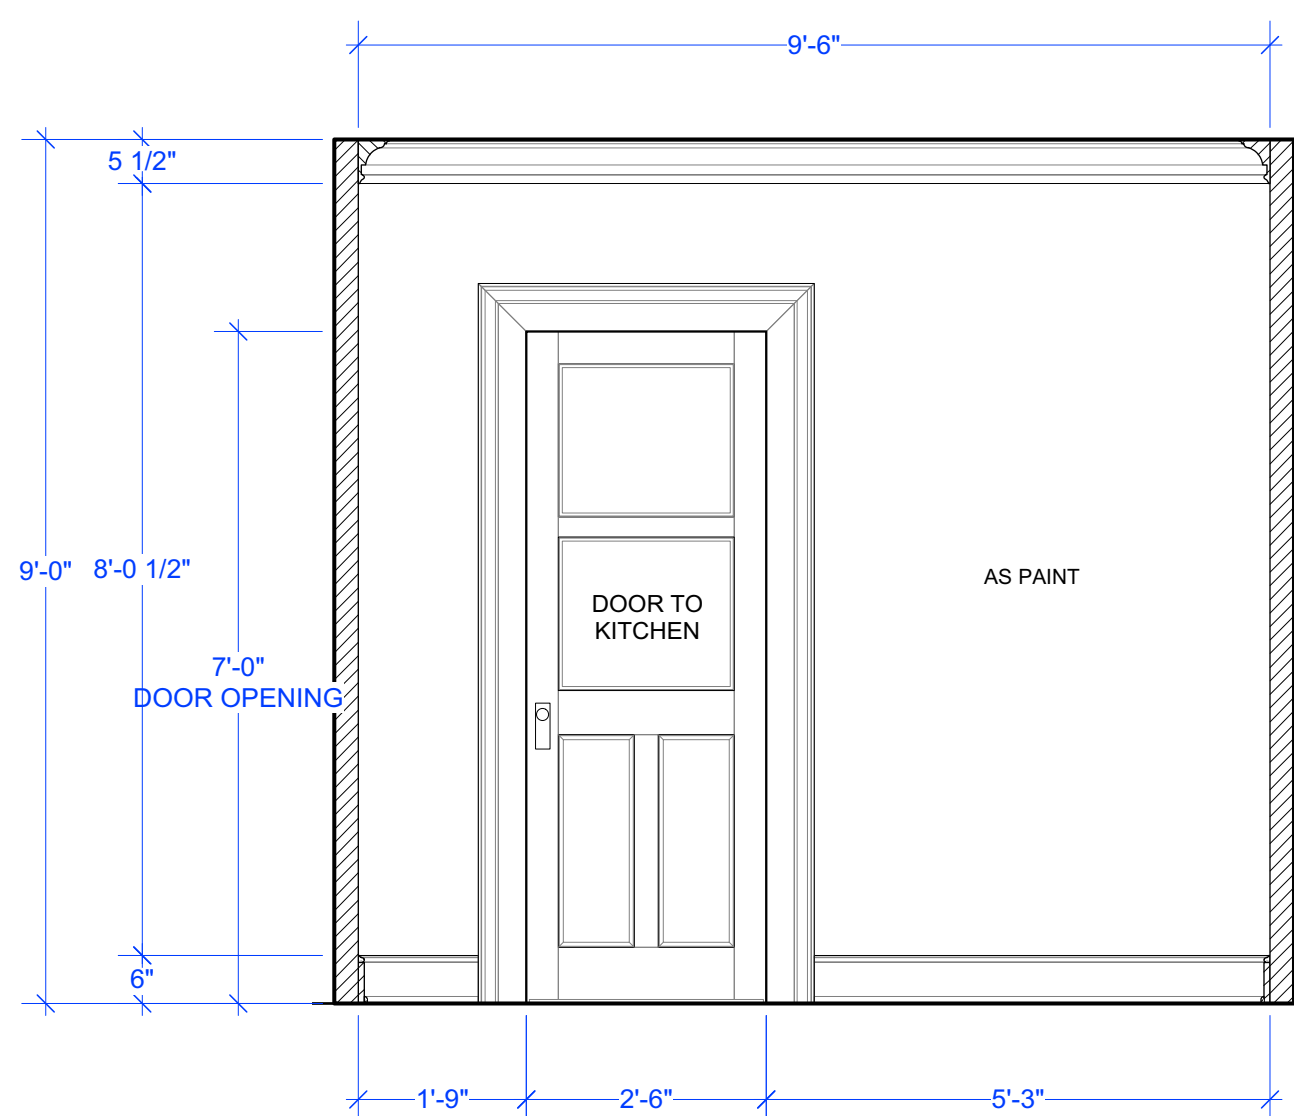


BEDROOM
J ELEV.
Scale: 1/2" = 1'-0"

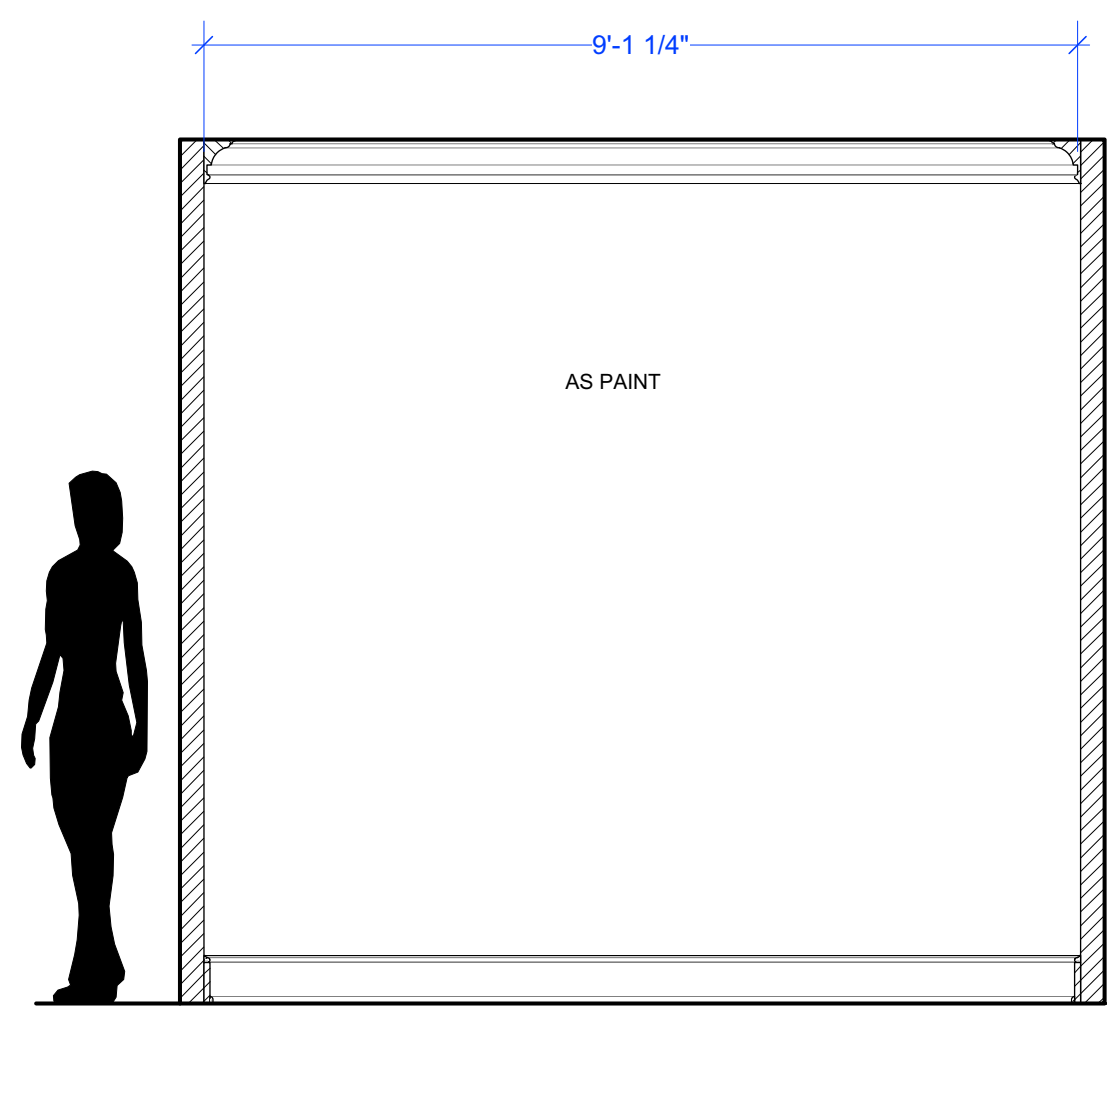


K ELEV.
Scale: 1/2" = 1'-0"

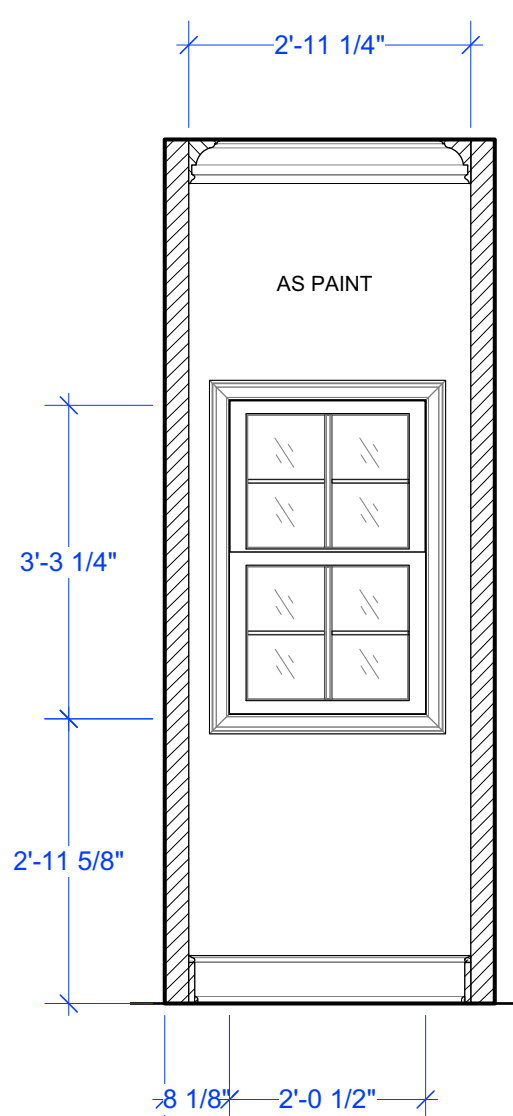

L ELEV.
Scale: 1/2" = 1'-0"

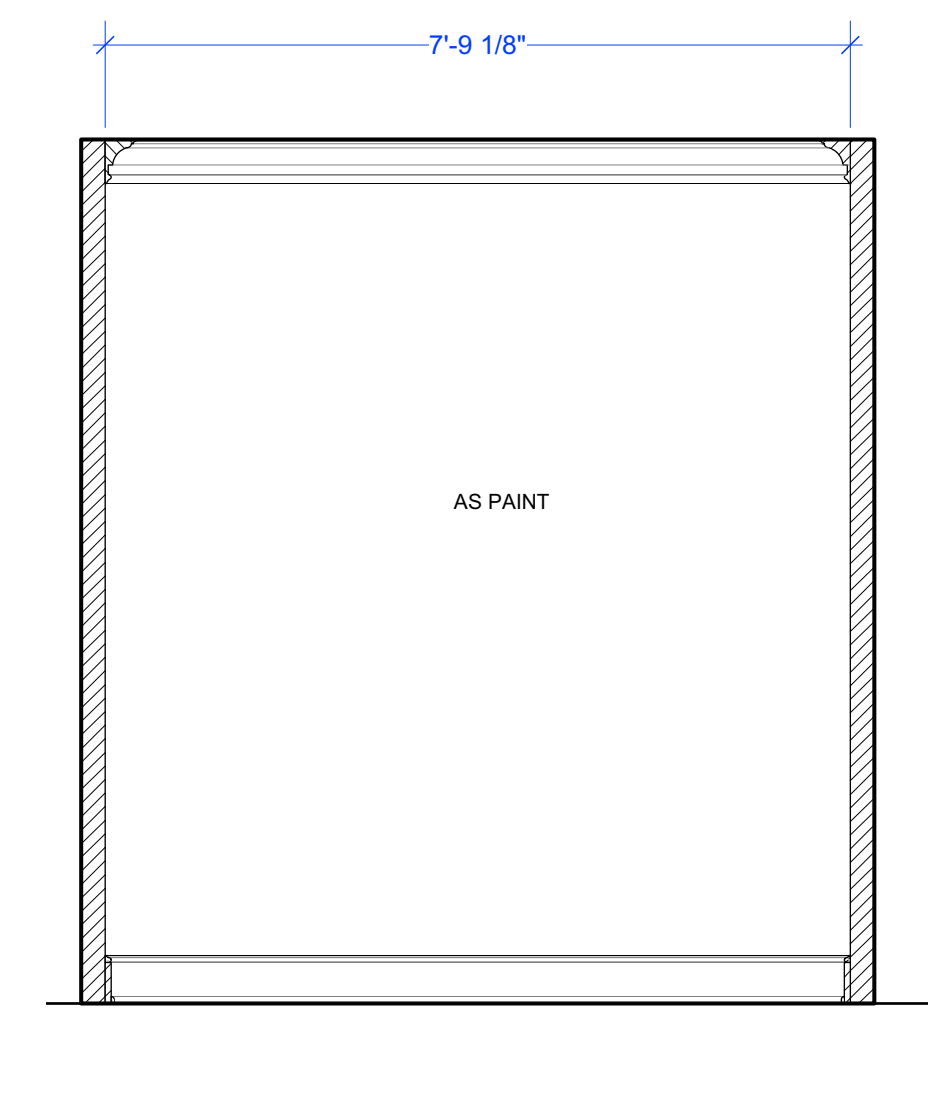


M ELEV.
Scale: 1/2" = 1'-0"

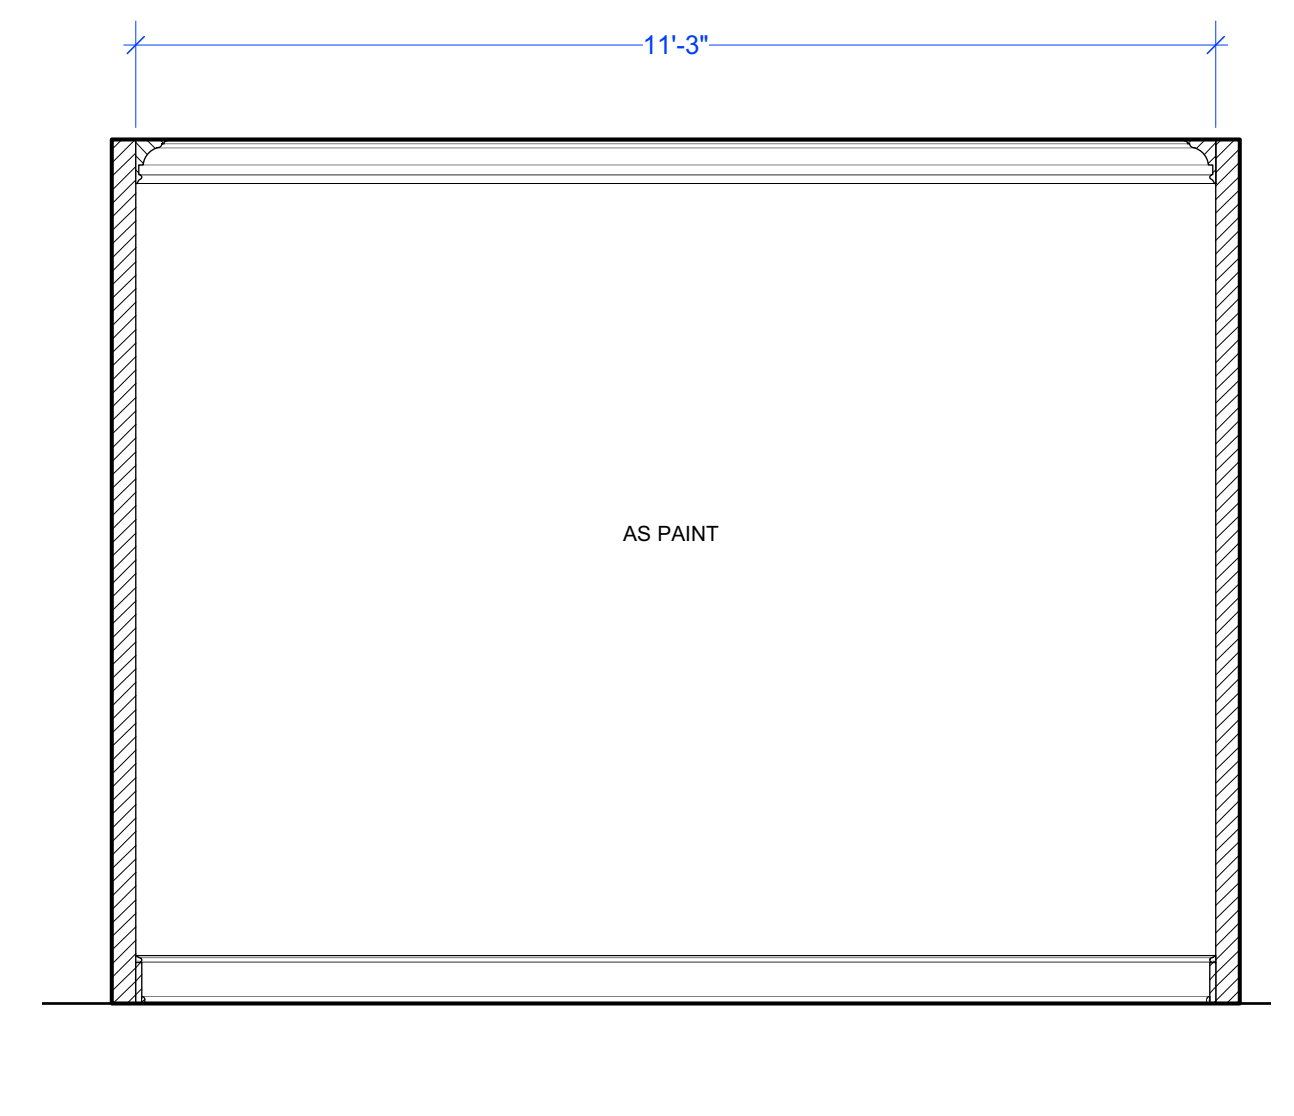


N ELEV.
Scale: 1/2" = 1'-0"


HESTER STREET		SET No. 1
		3
SCALE: 1/2" = 1'-0"		DATE: 12/08/20
NYU TISCH DESIGN PRODUCTION DESIGN I & FILM STUDIO I		LOCATION:
SET: Apartment		DRAWN: T. Williams
DRAWING TITLE: APARTMENT ELEVATIONS		REVISIONS: x

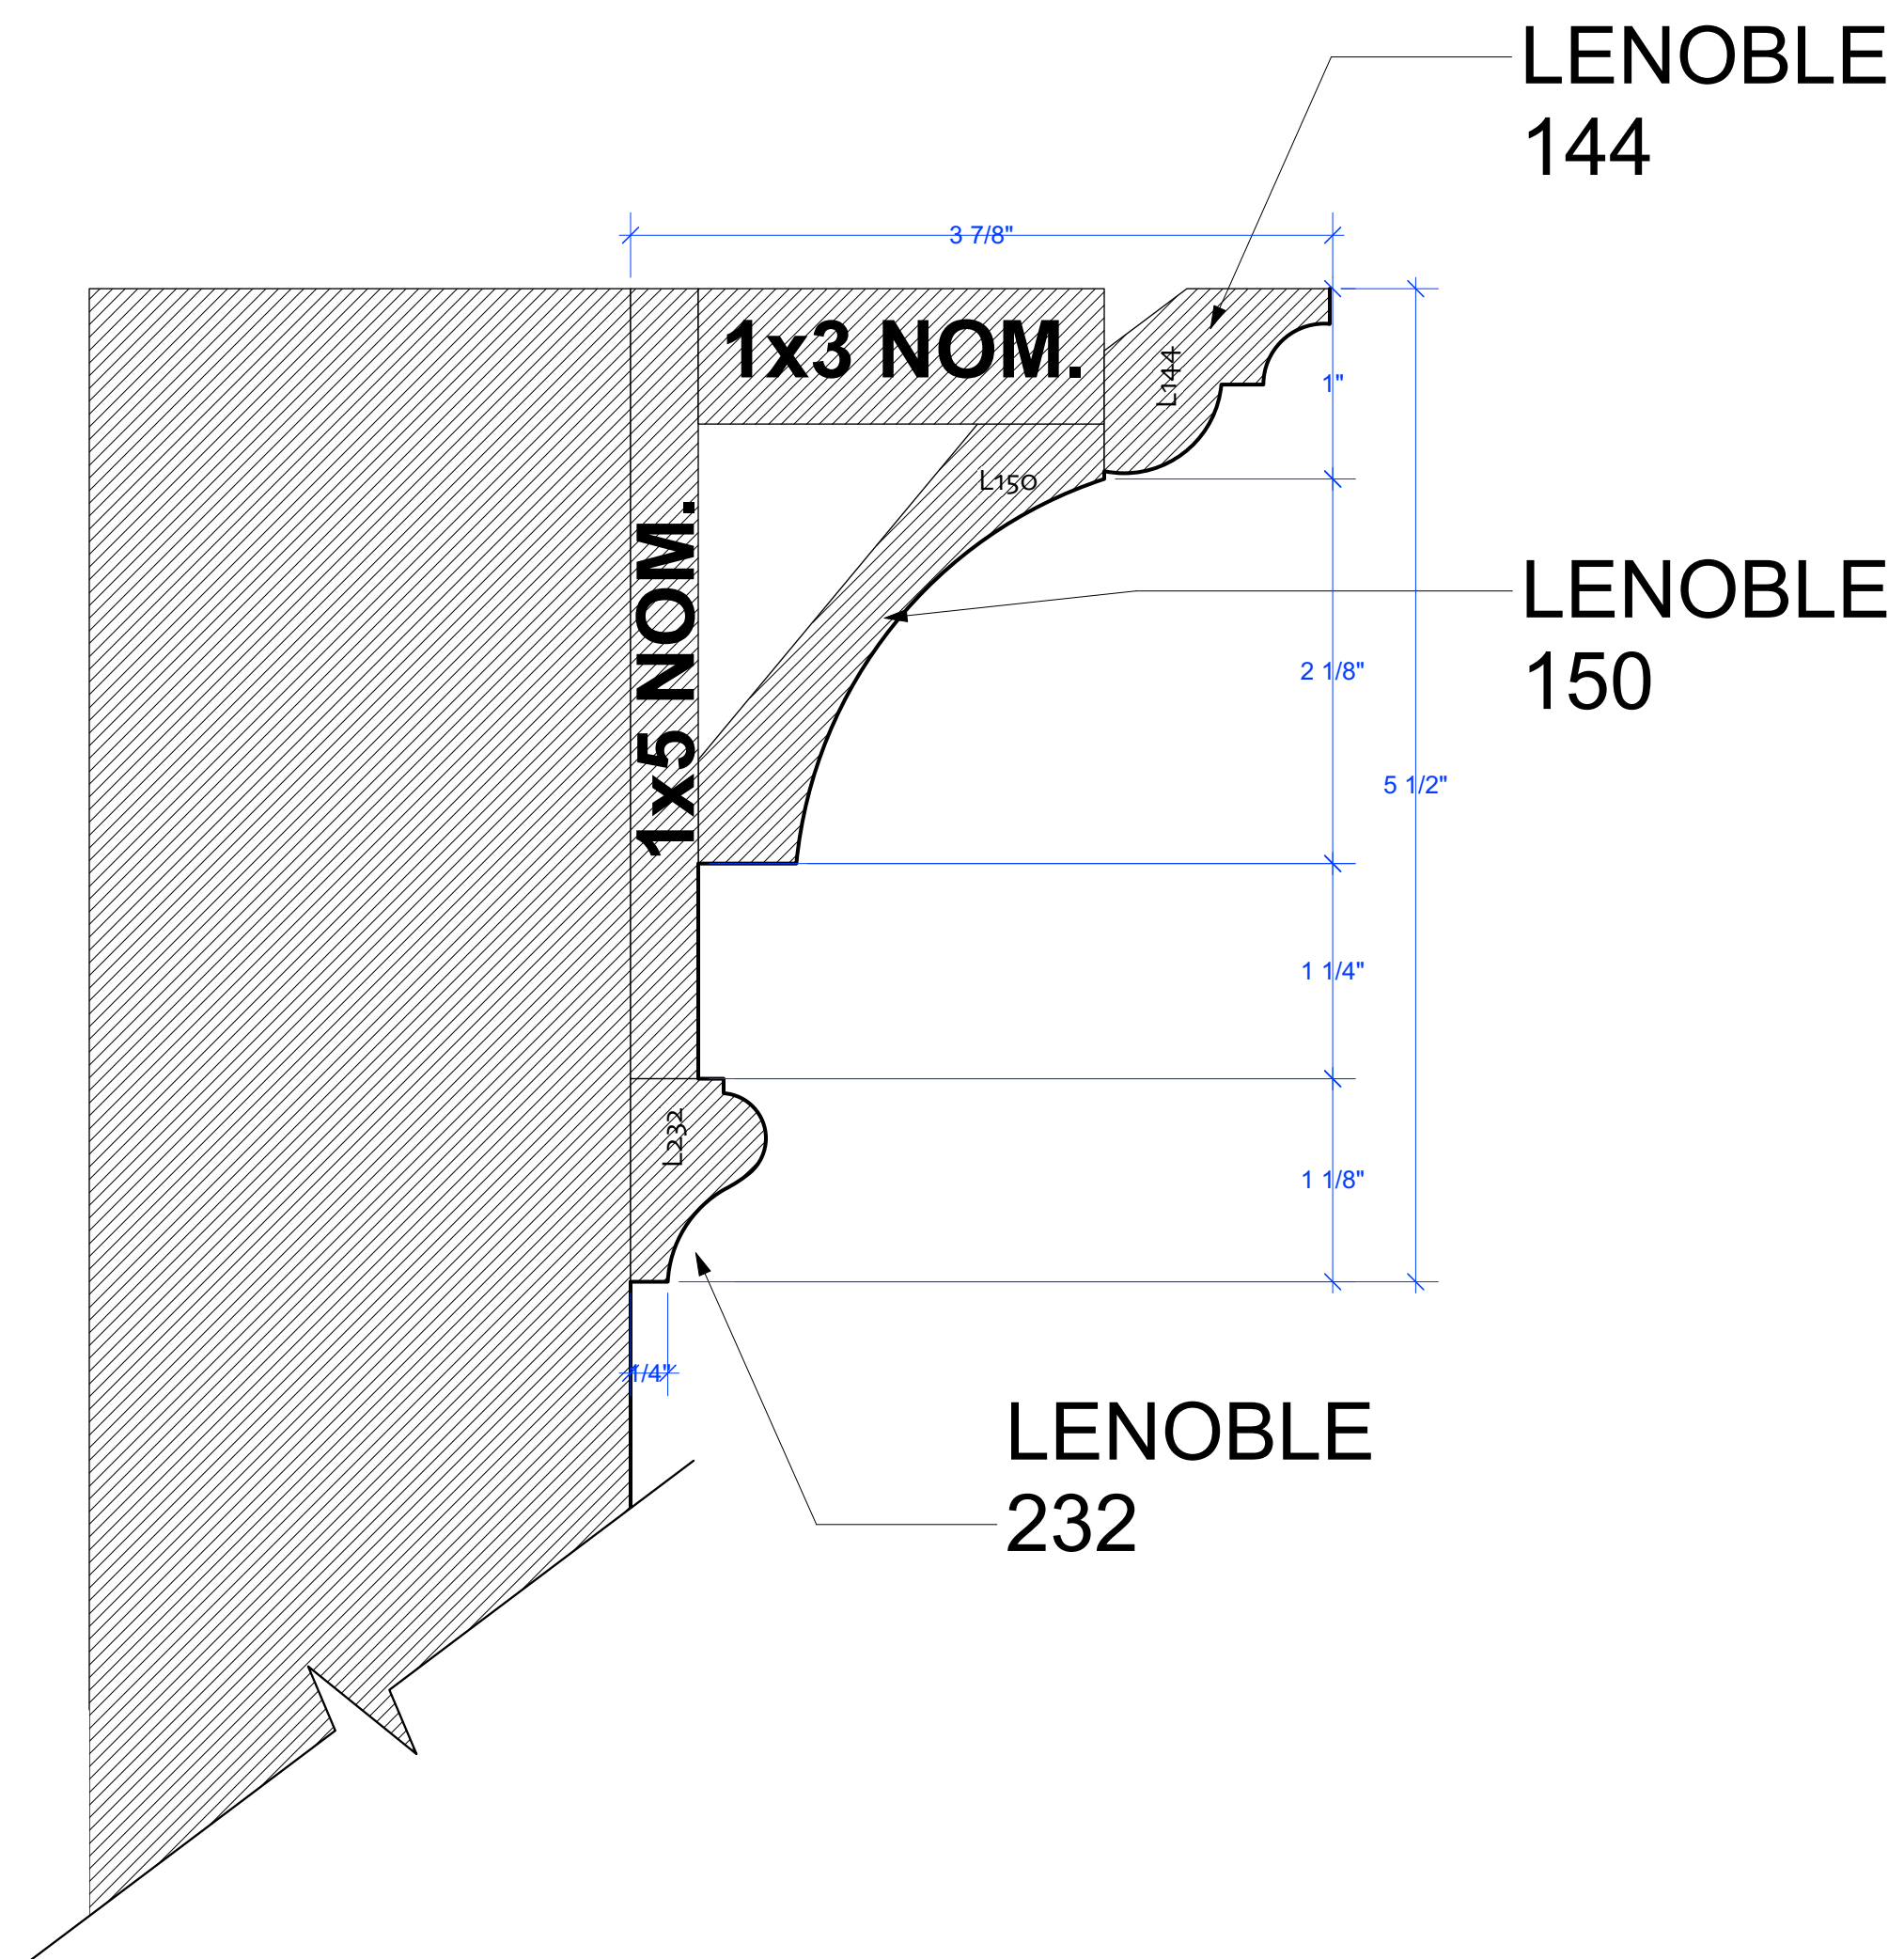

1 CROWN MOULDING
Scale: Actual Size

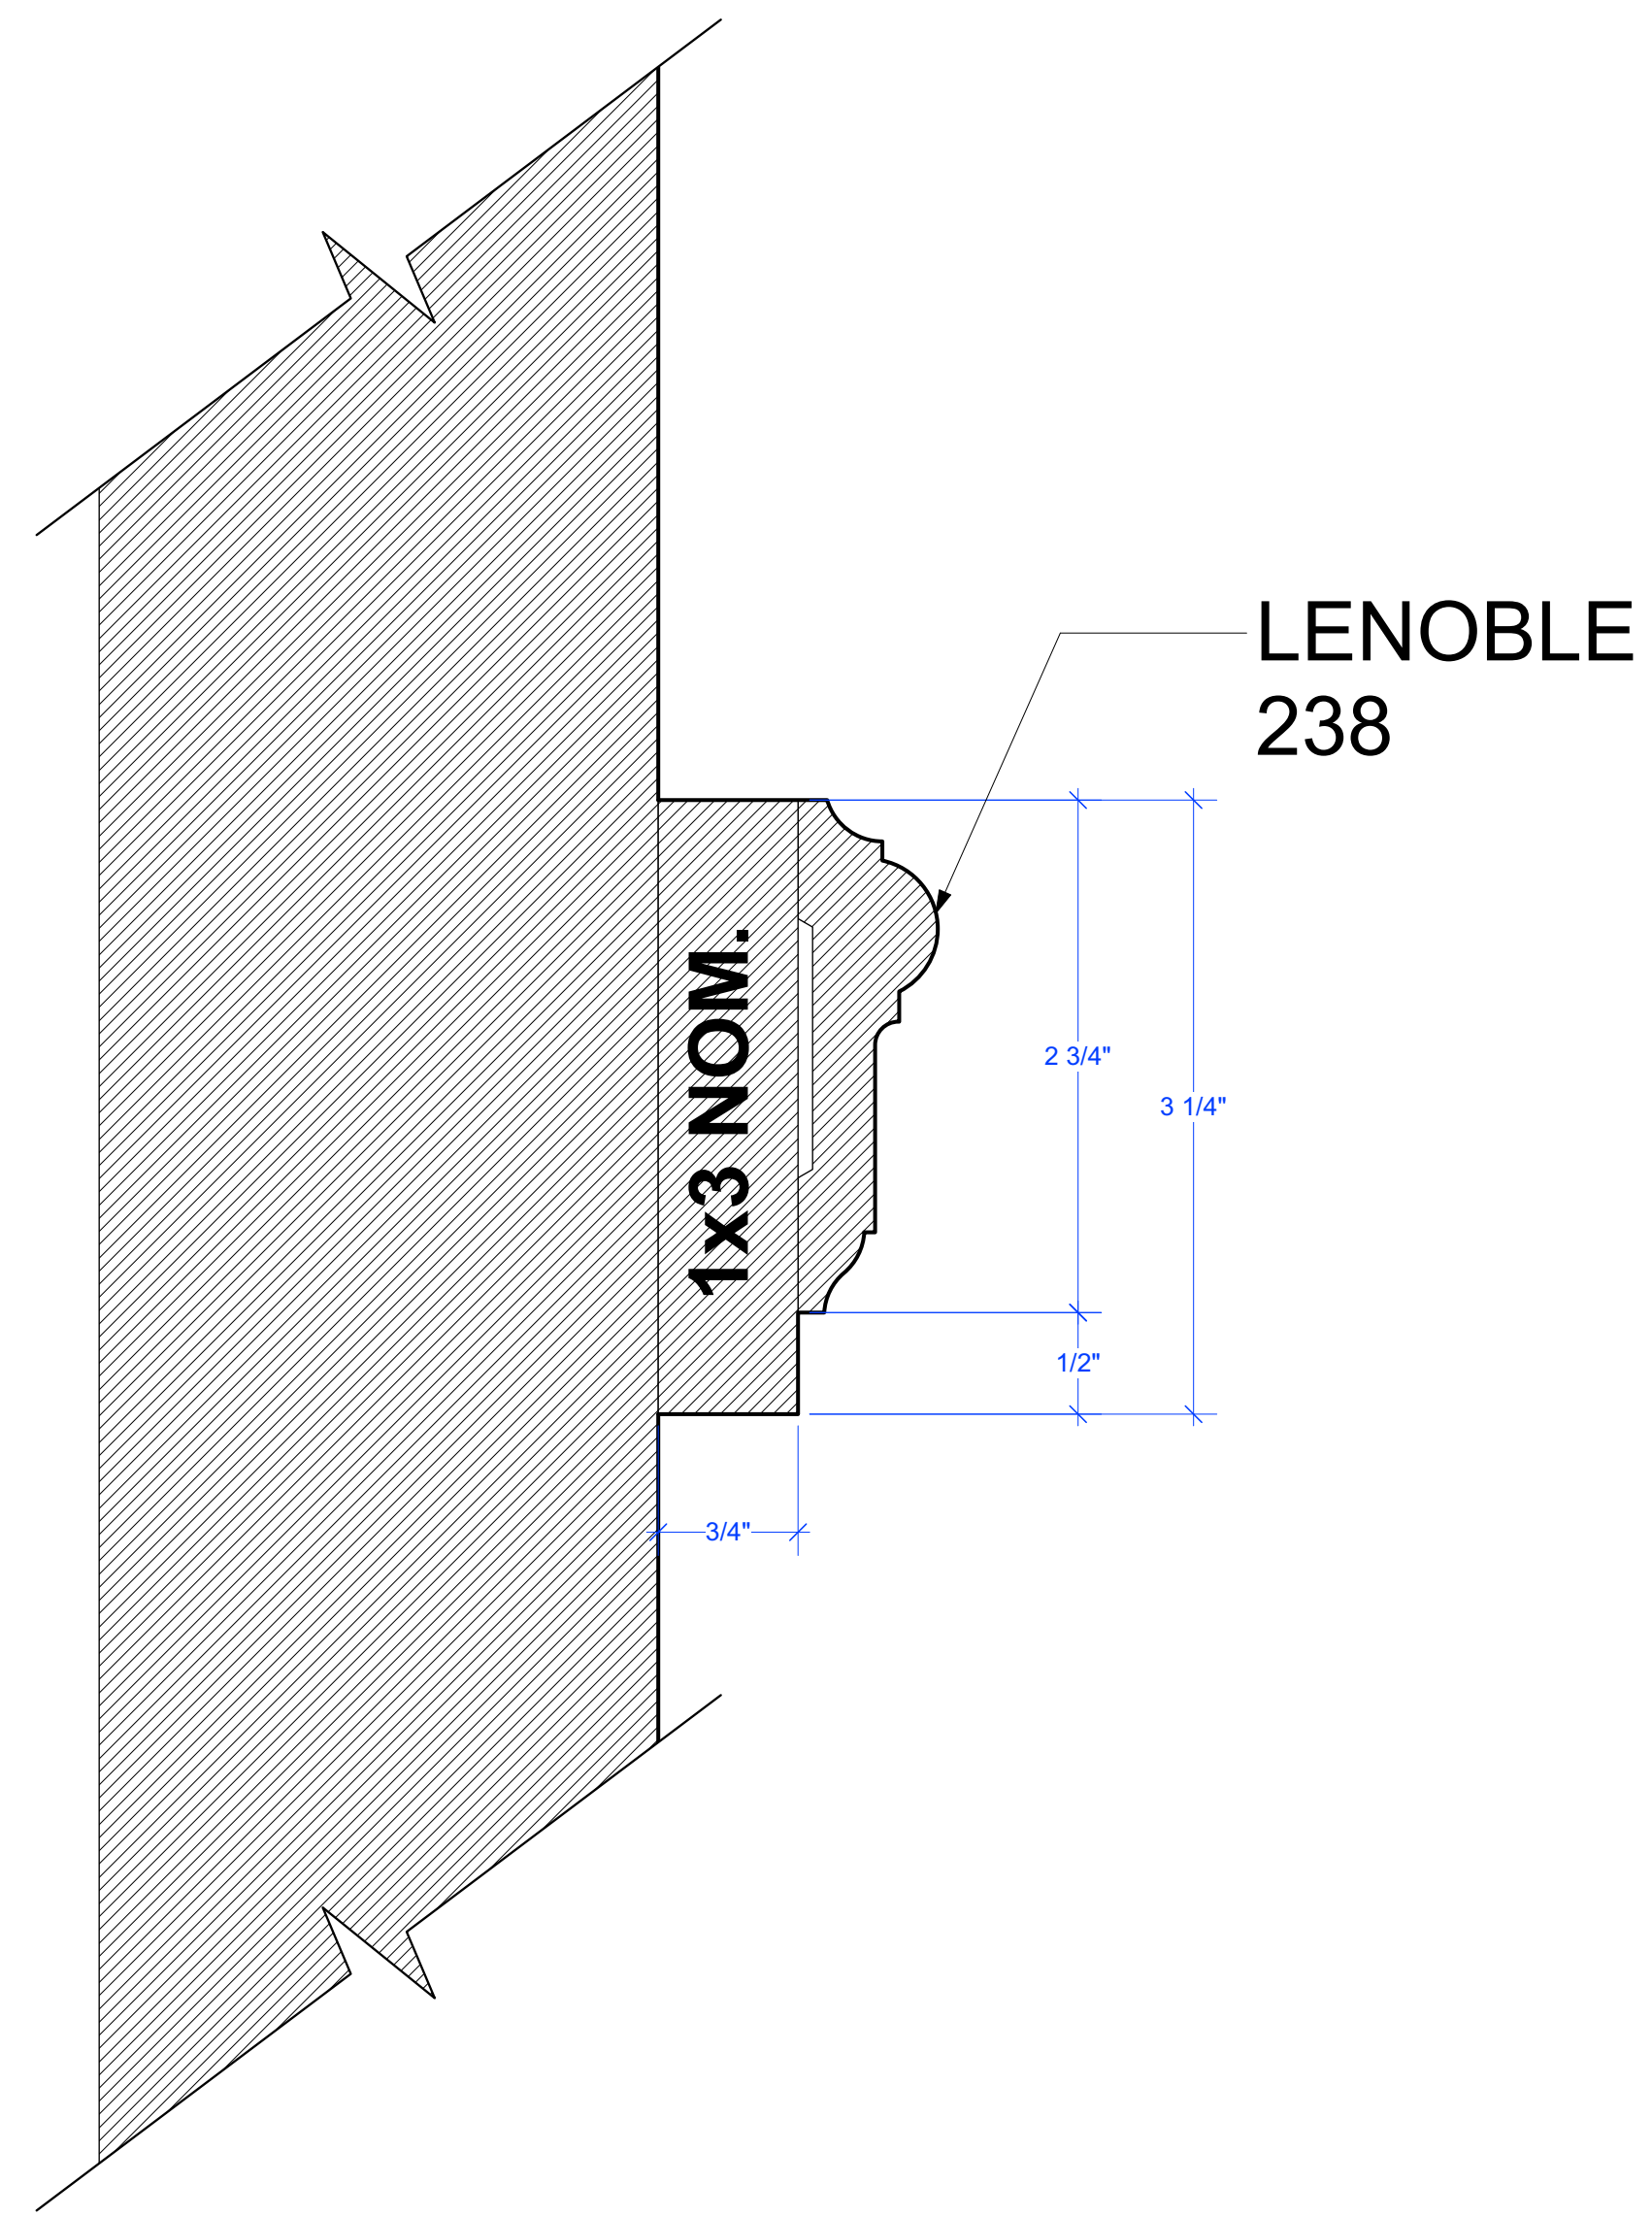


2 CHAIR RAIL MOULDING
Scale: Actual Size

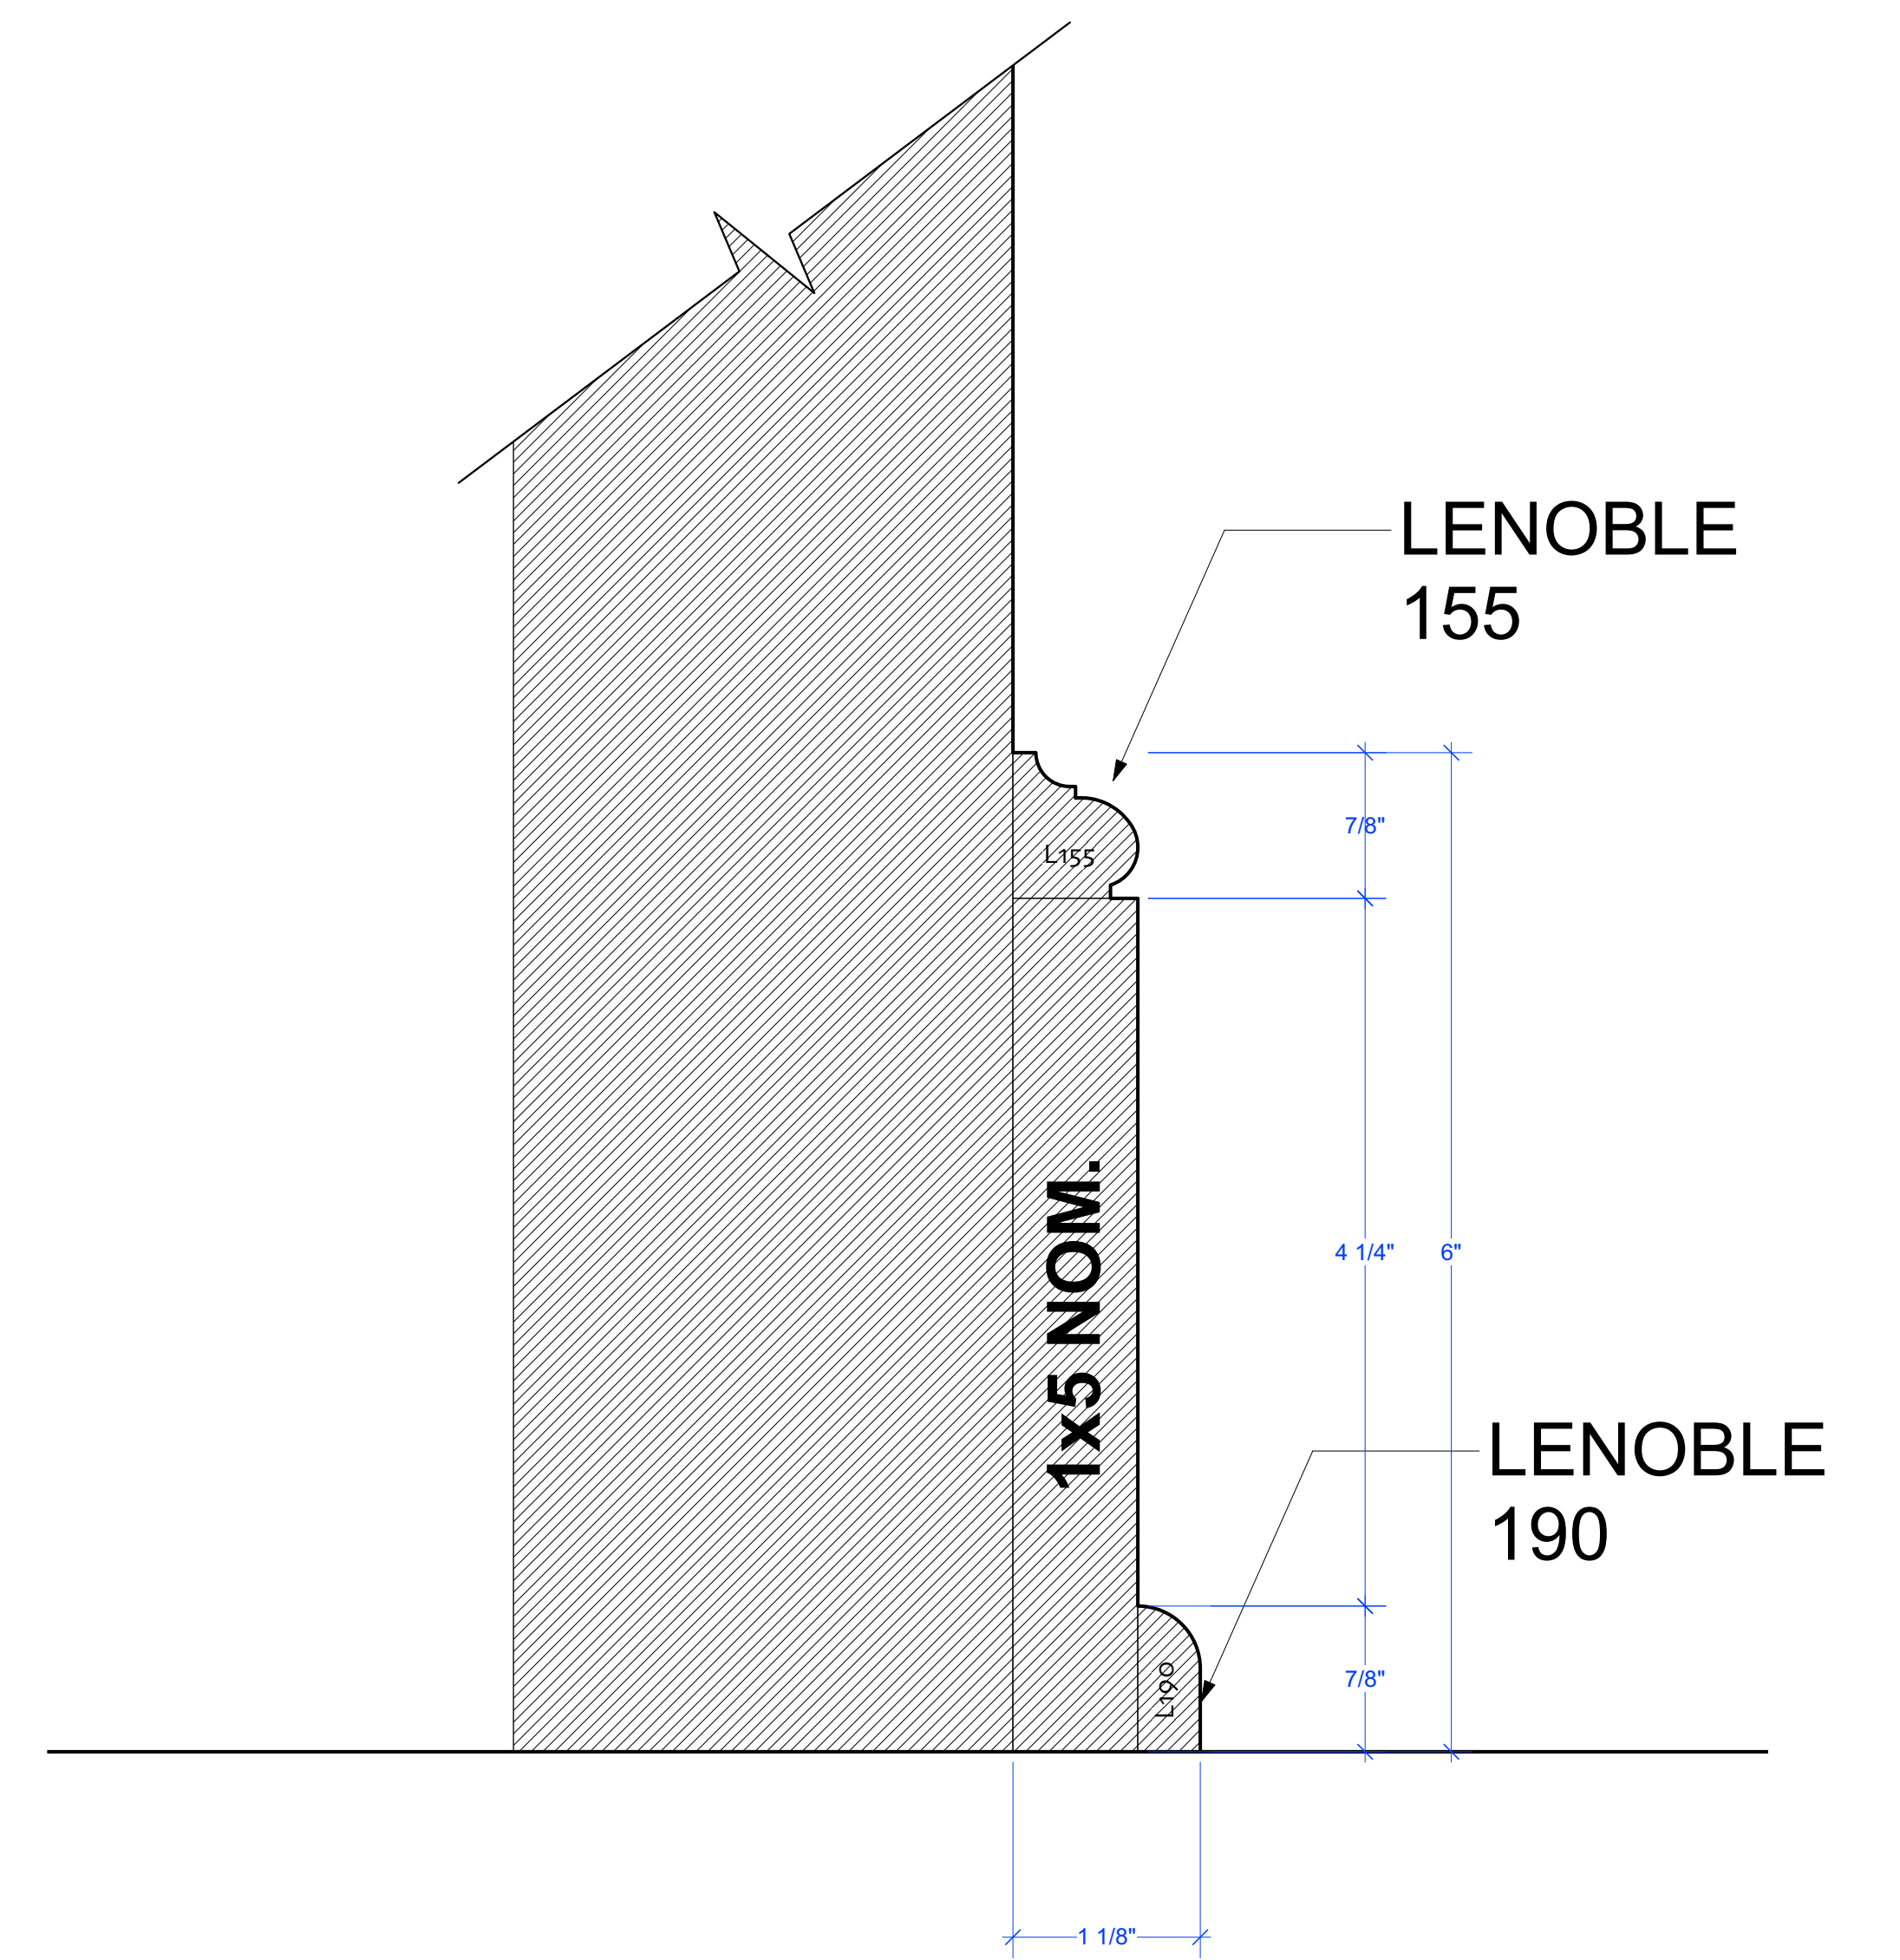


3 BASE BOARD MOULDING
Scale: Actual Size


HESTER STREET		SET No. 1
		4
		SCALE: 1/2" = 1'-0"
		DATE: 12/08/20
NYU TISCH DESIGN PRODUCTION DESIGN I & FILM STUDIO I		LOCATION:
SET: Apartment		DRAWN: T. Williams
DRAWING TITLE: APARTMENT ELEVATIONS		REVISIONS: x

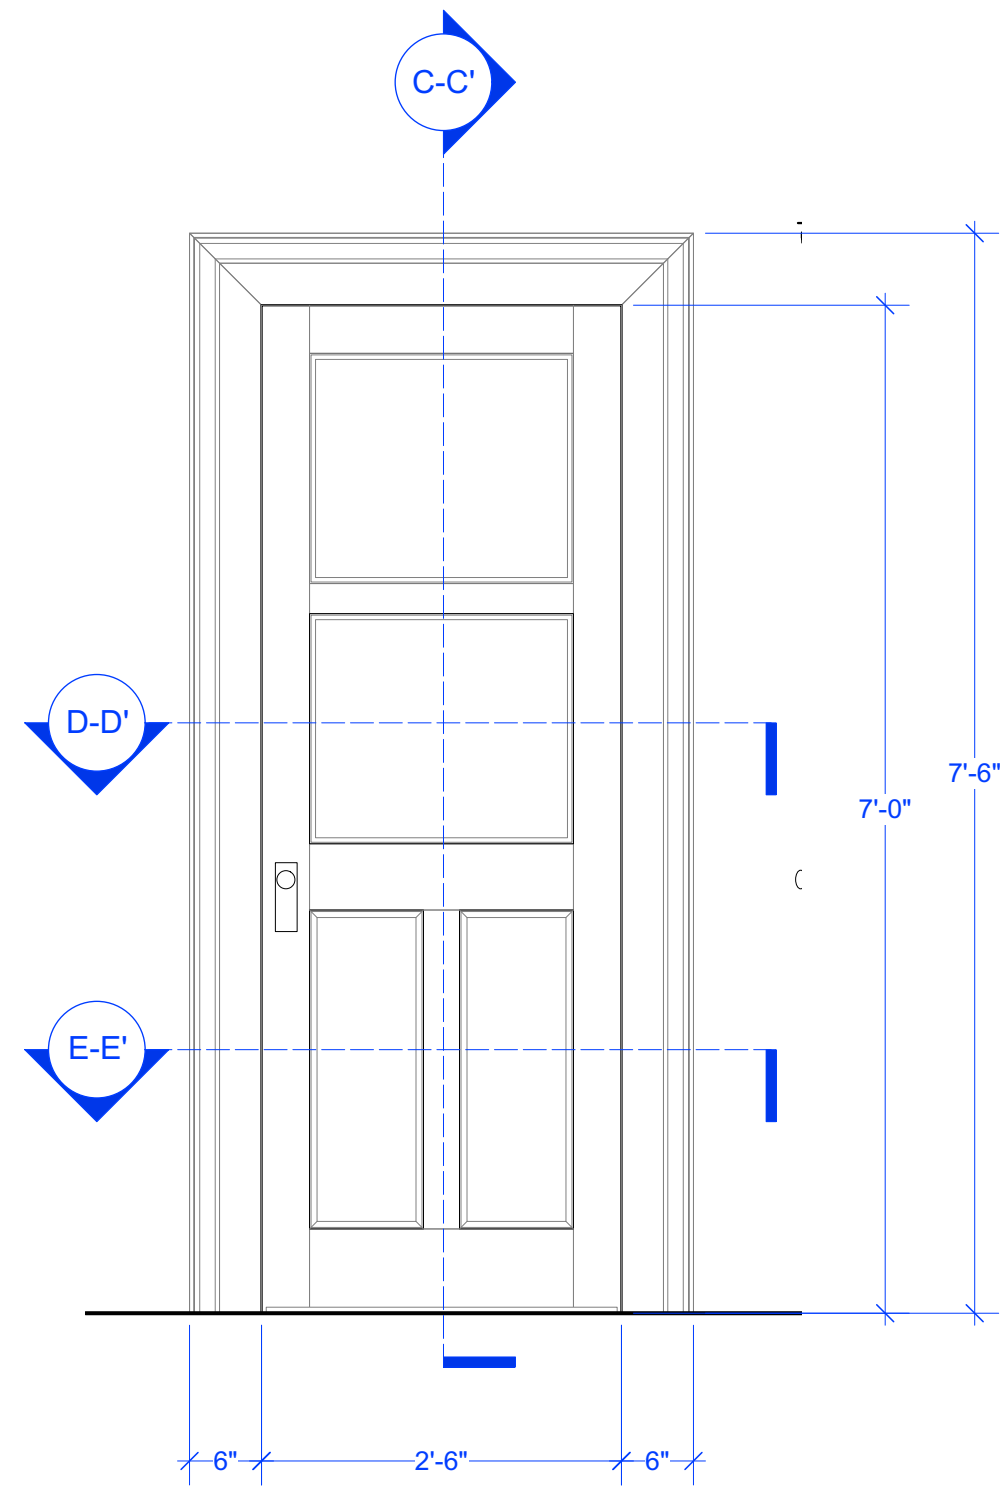


1 DOOR ELEV.
Scale: 3/4" = 1'-0"

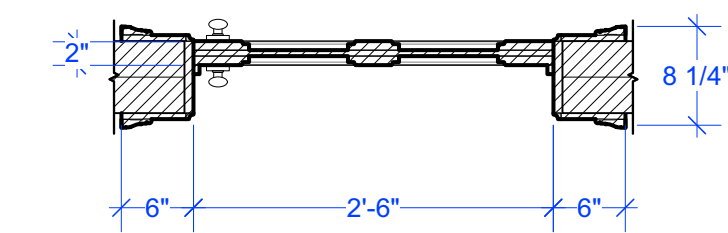

2 DOOR PLAN SECTION
Scale: 3/4" = 1'-0"



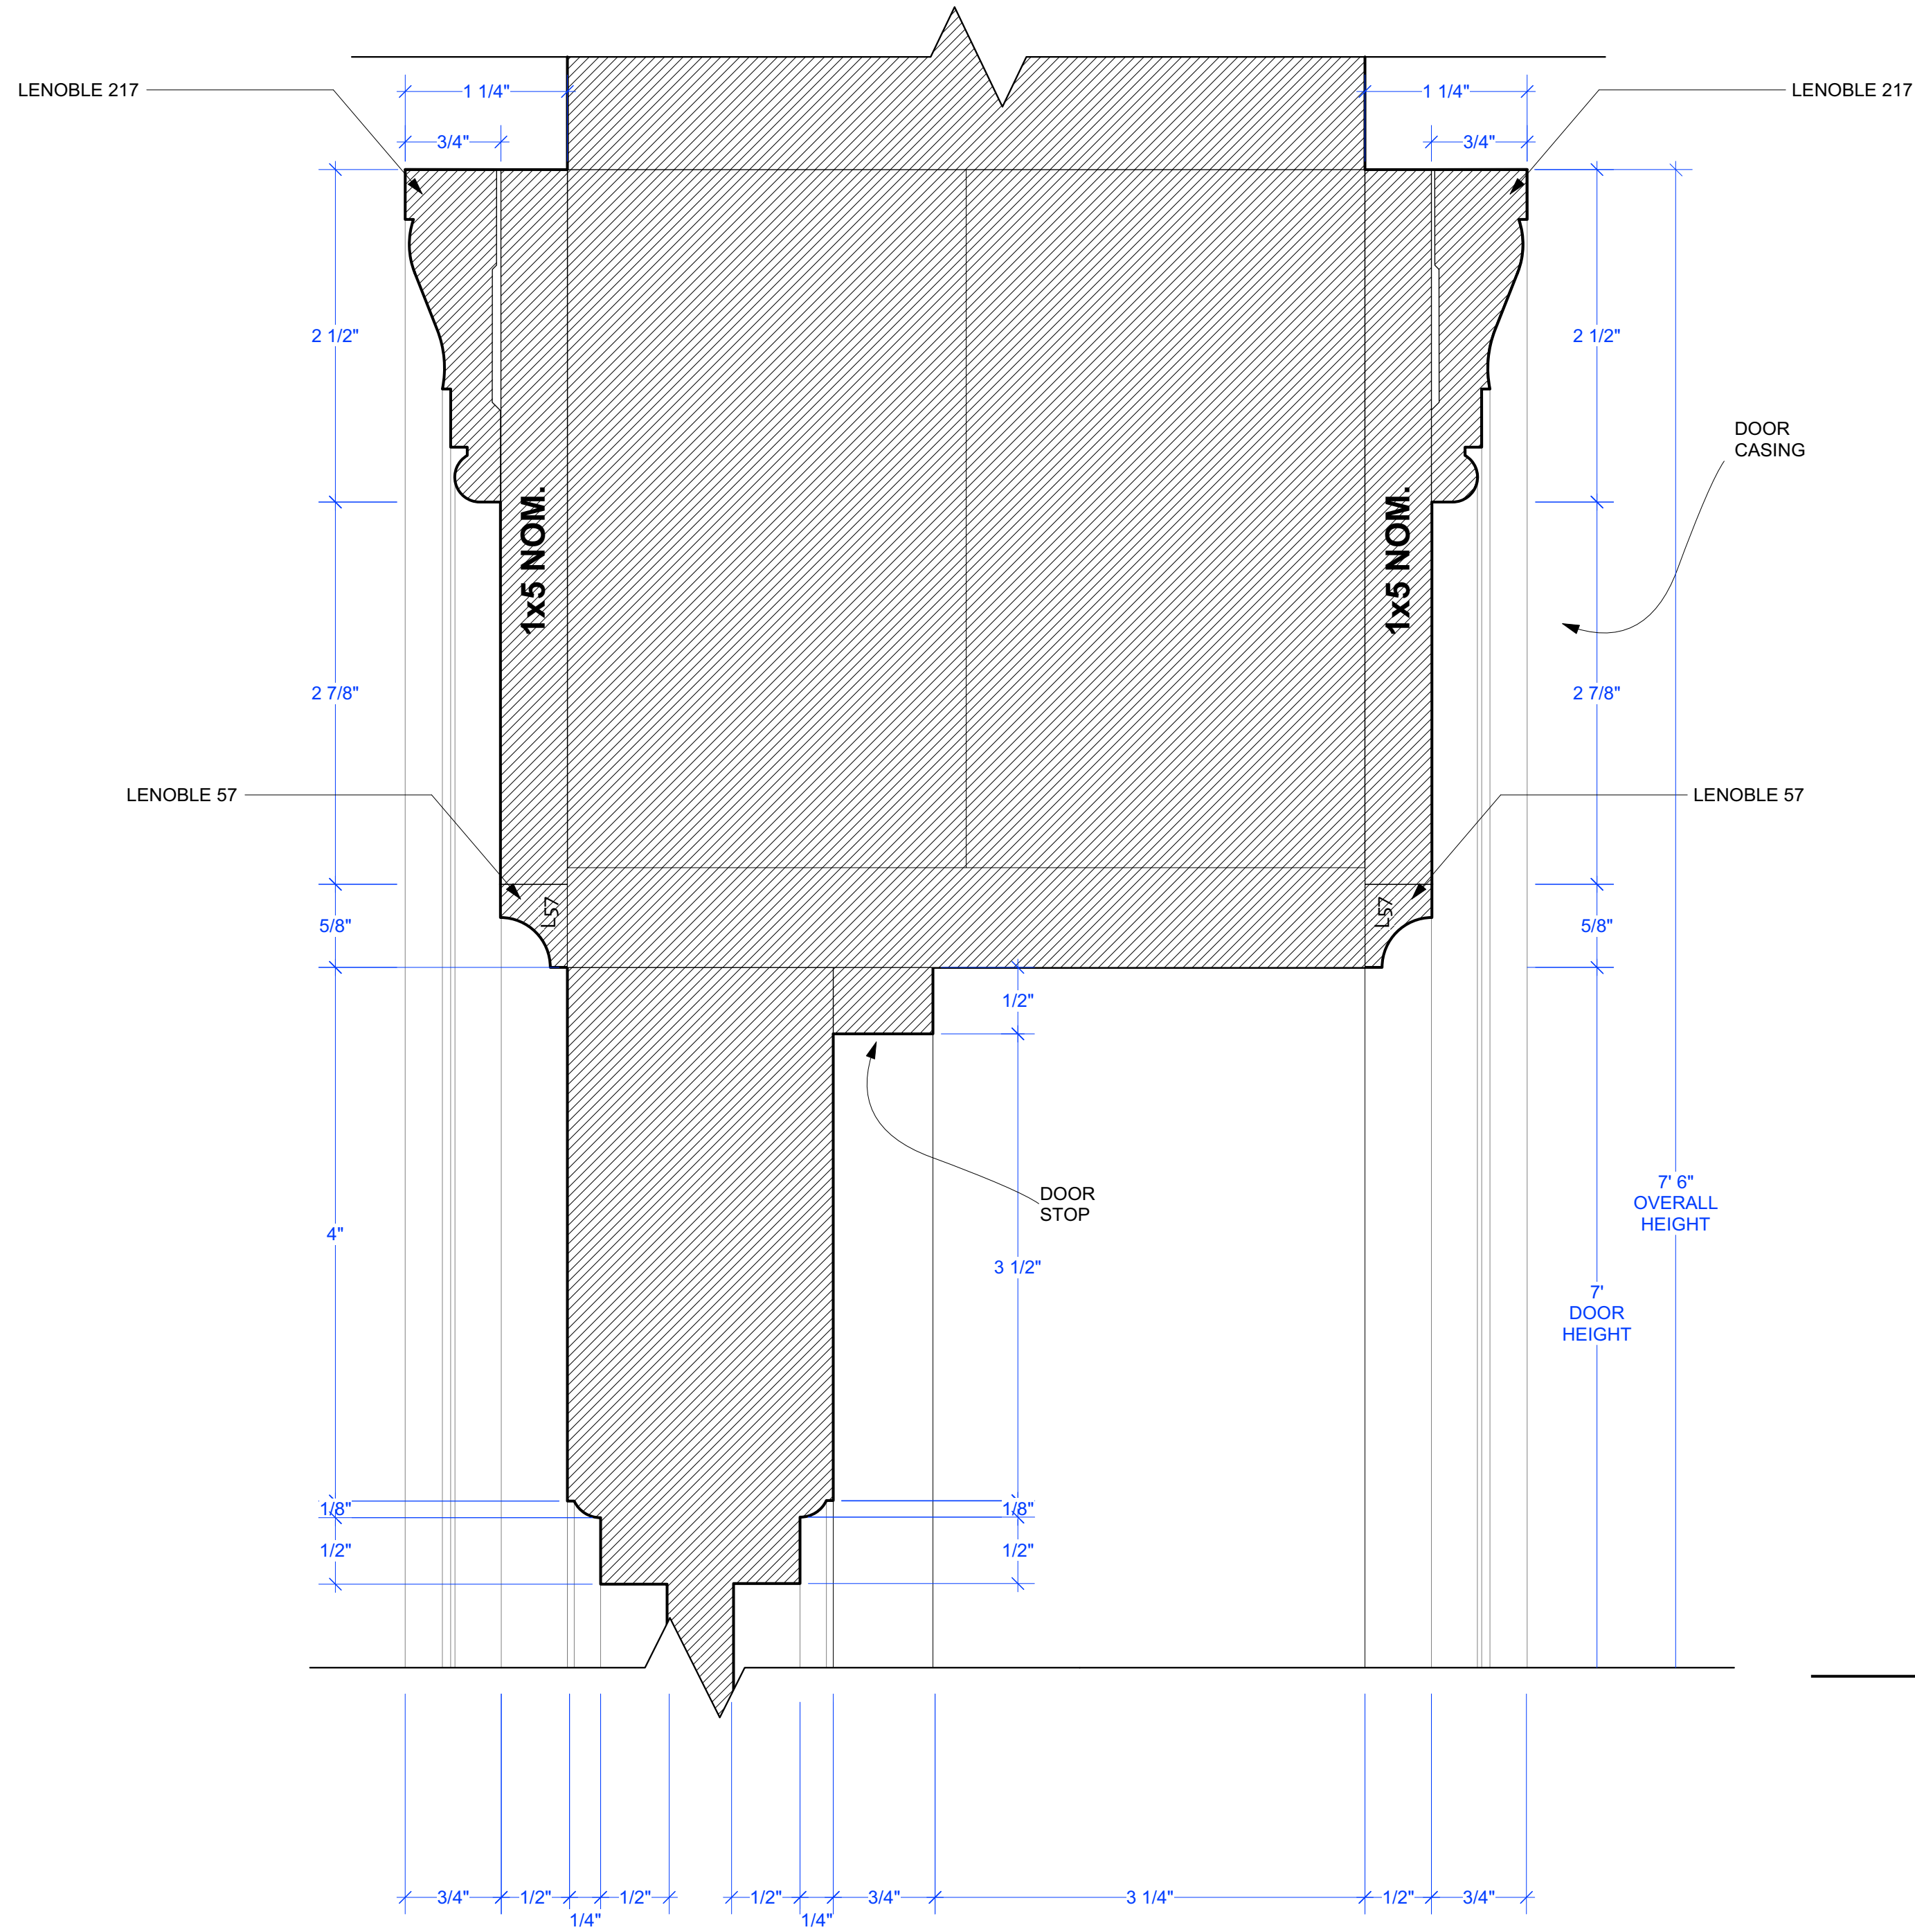


C-C' F.S.D.
DOOR VERT. SECTION



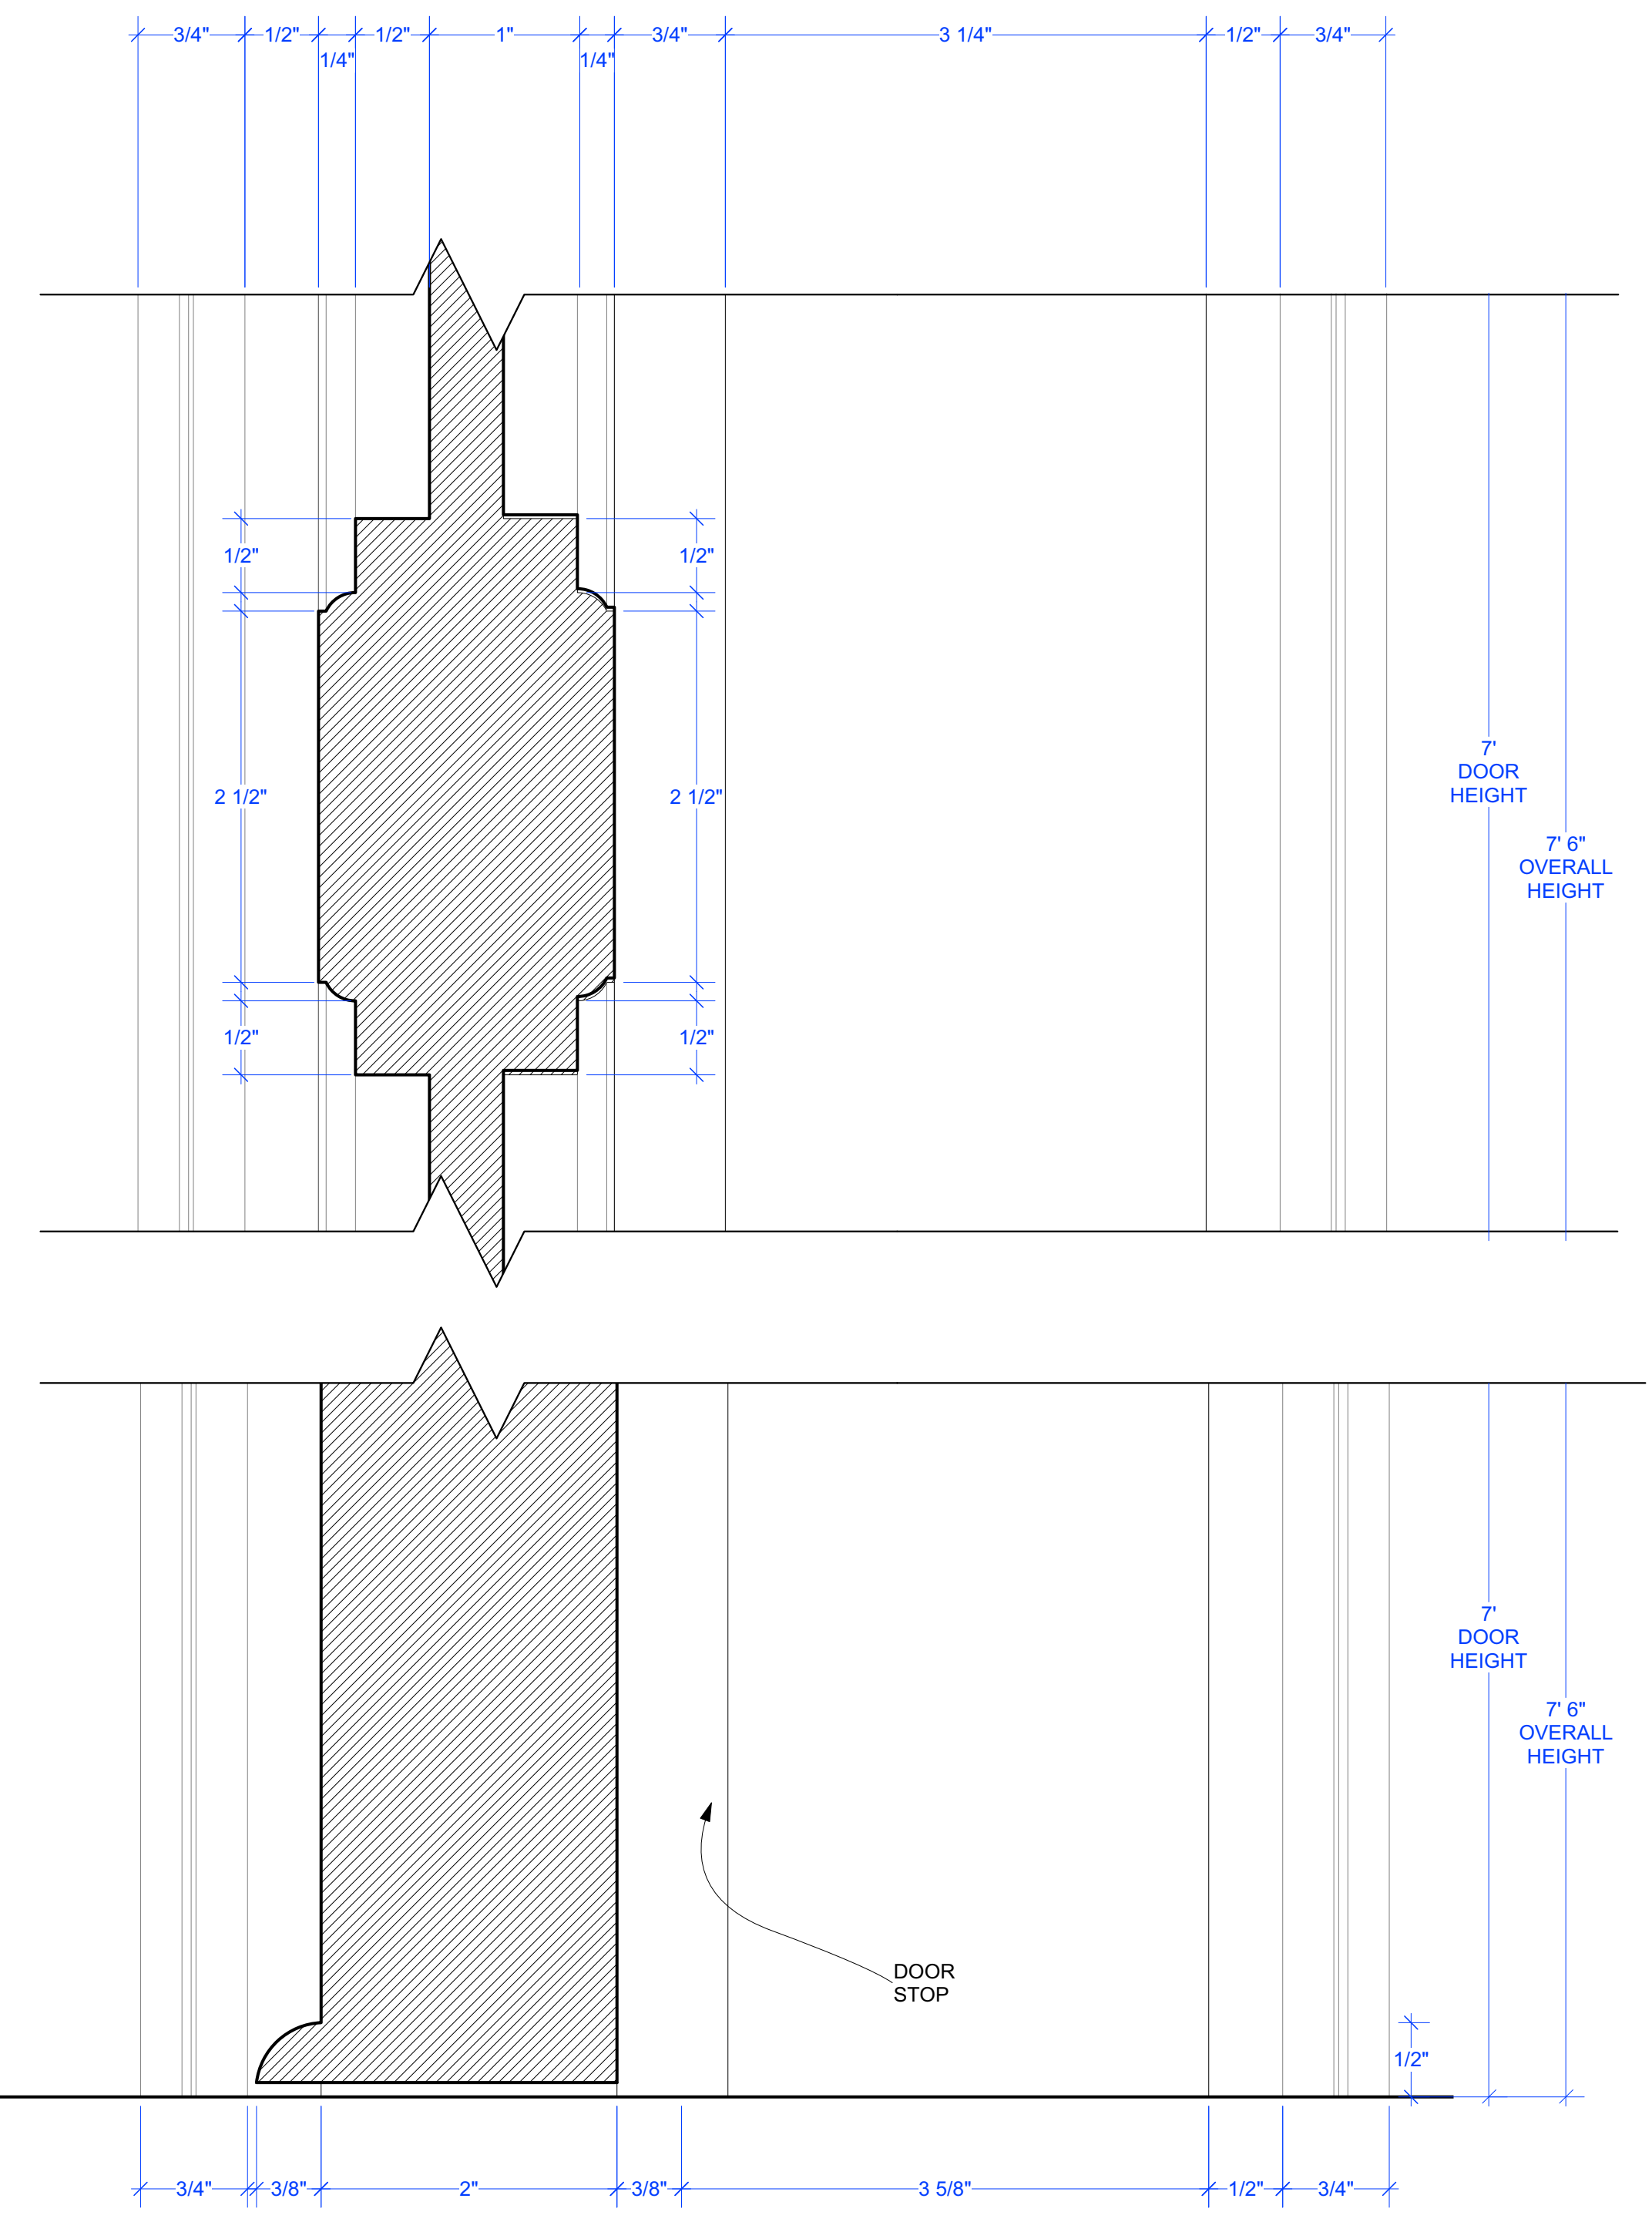


C-C' 3 F.S.D.
DOOR VERT. SECTION

HESTER STREET		SET No. 1
		5A
NYU TISCH DESIGN PRODUCTION DESIGN I & FILM STUDIO I		SCALE: 1/2" = 1'-0"
SET: Apartment		DATE: 12/08/20
DRAWING TITLE: APARTMENT ELEVATIONS		LOCATION:
		DRAWN: T. Williams
		REVISIONS:
		x

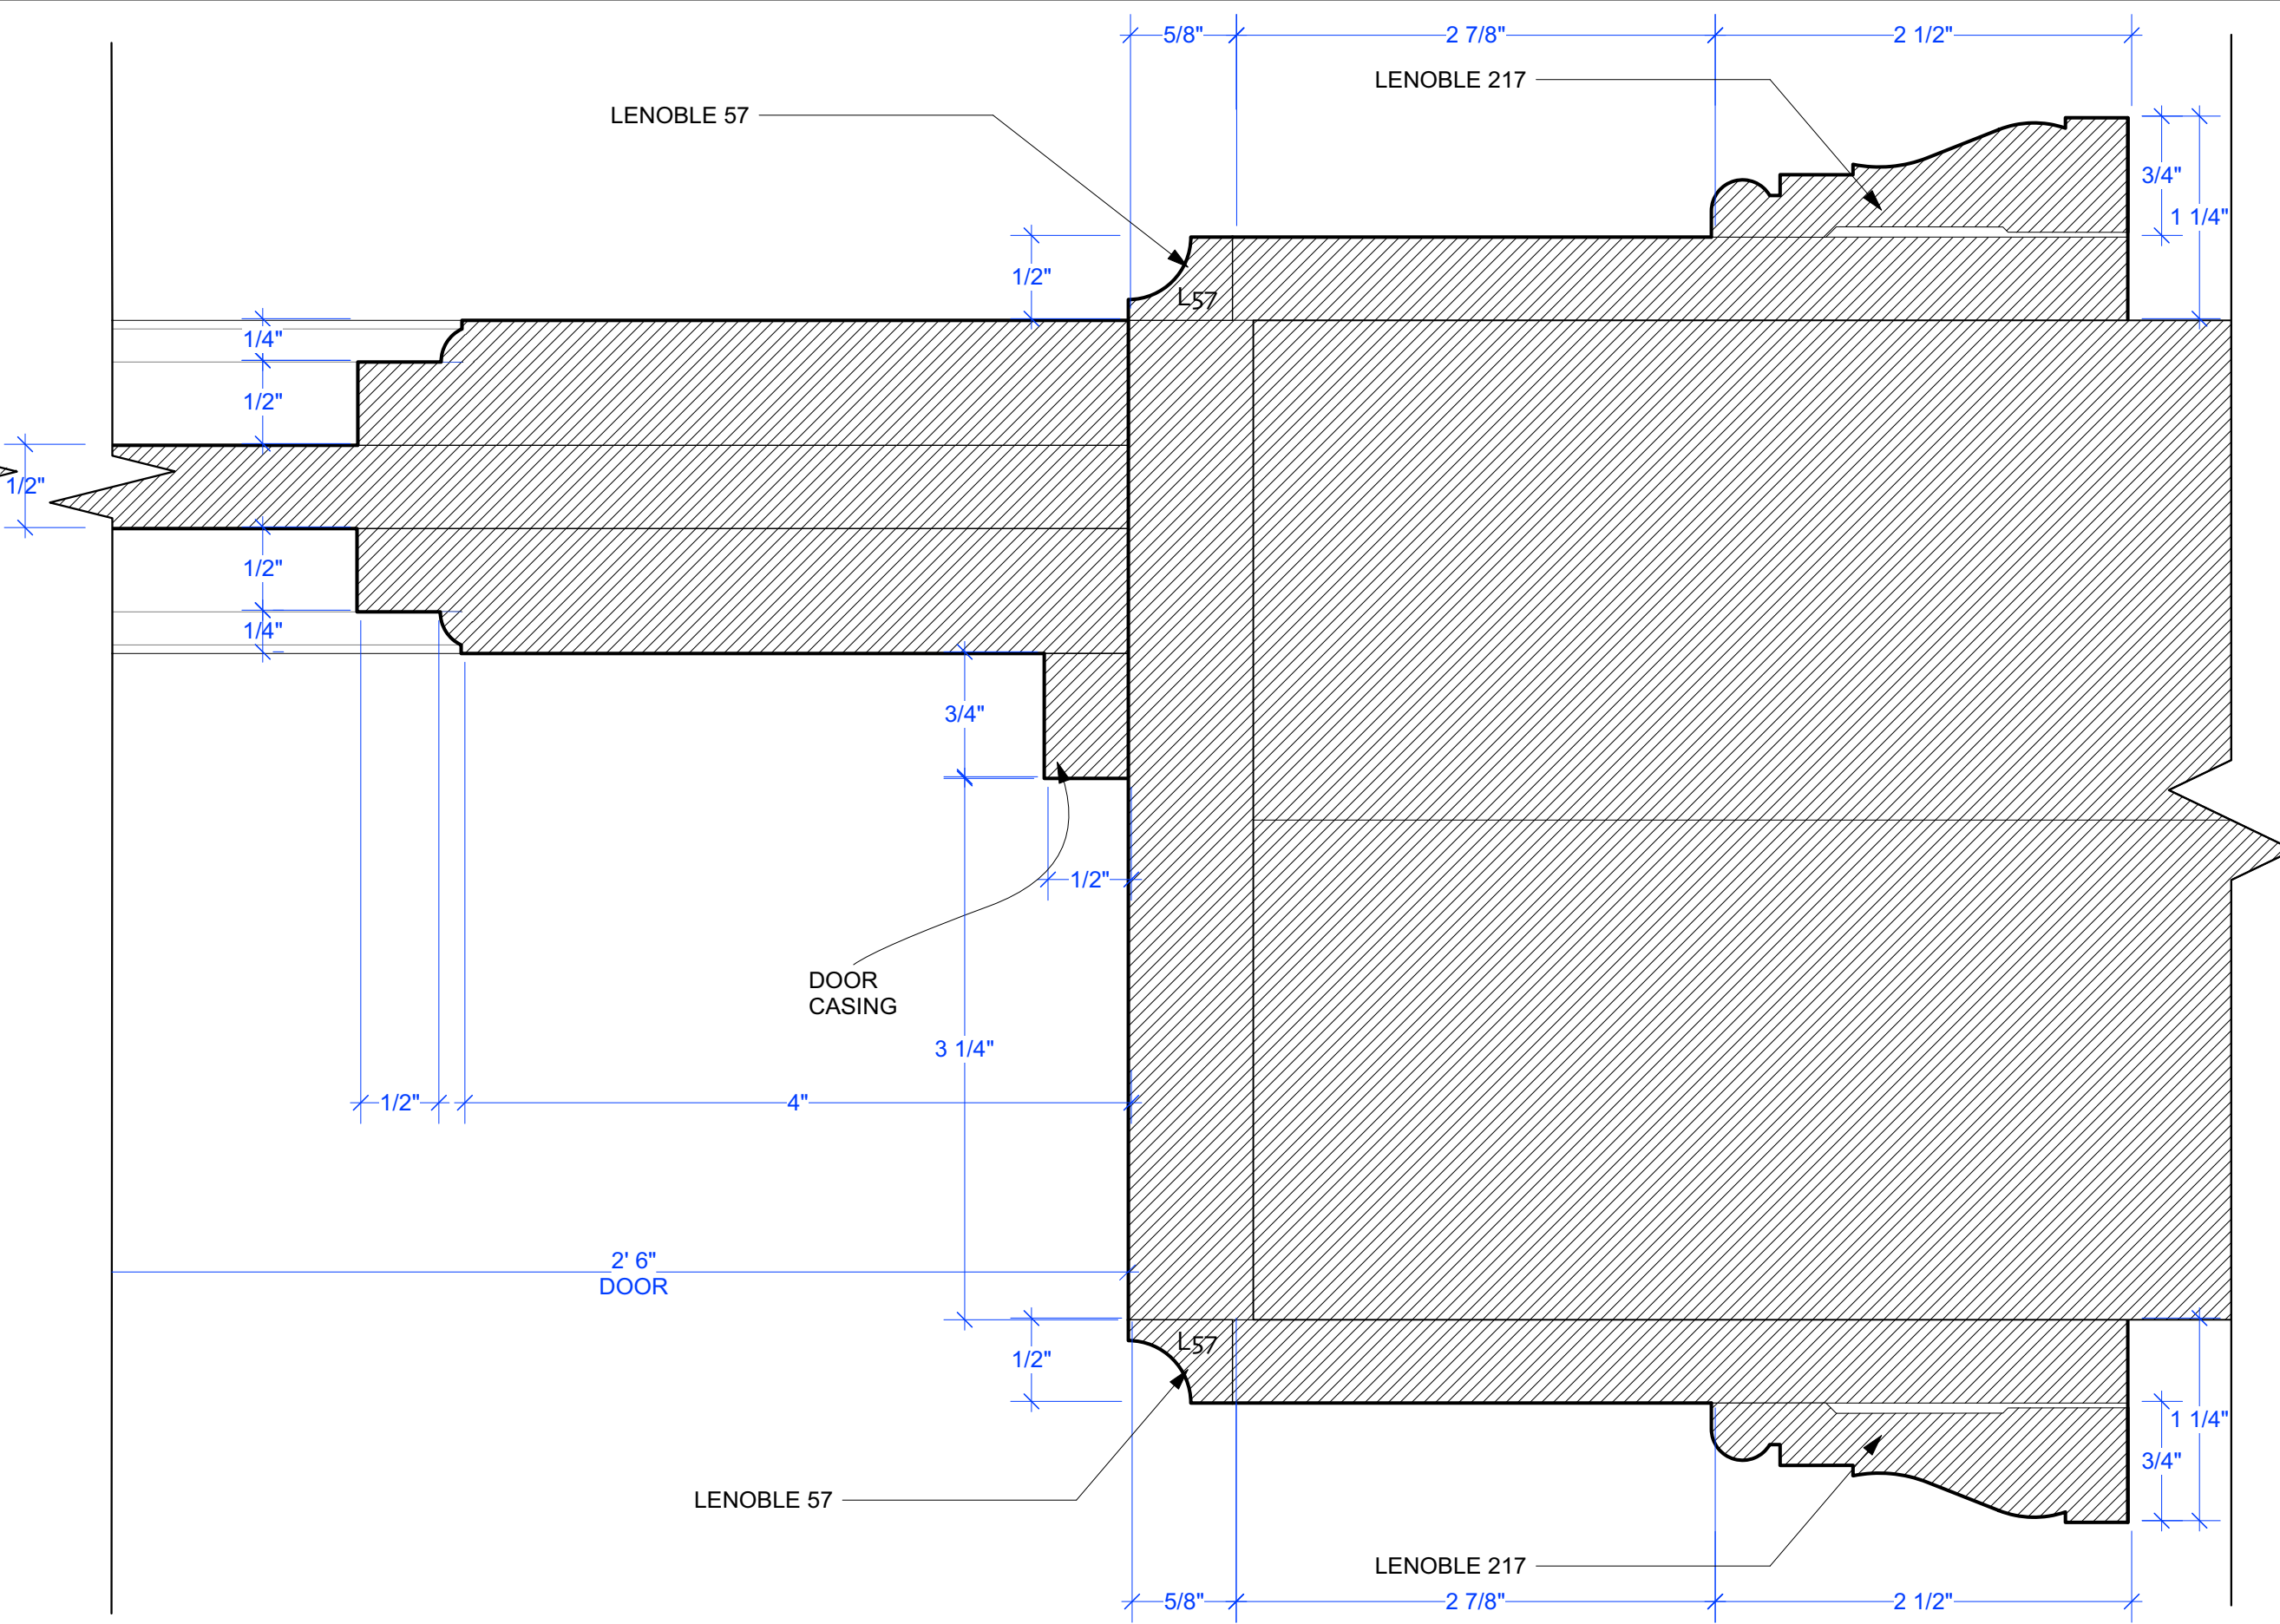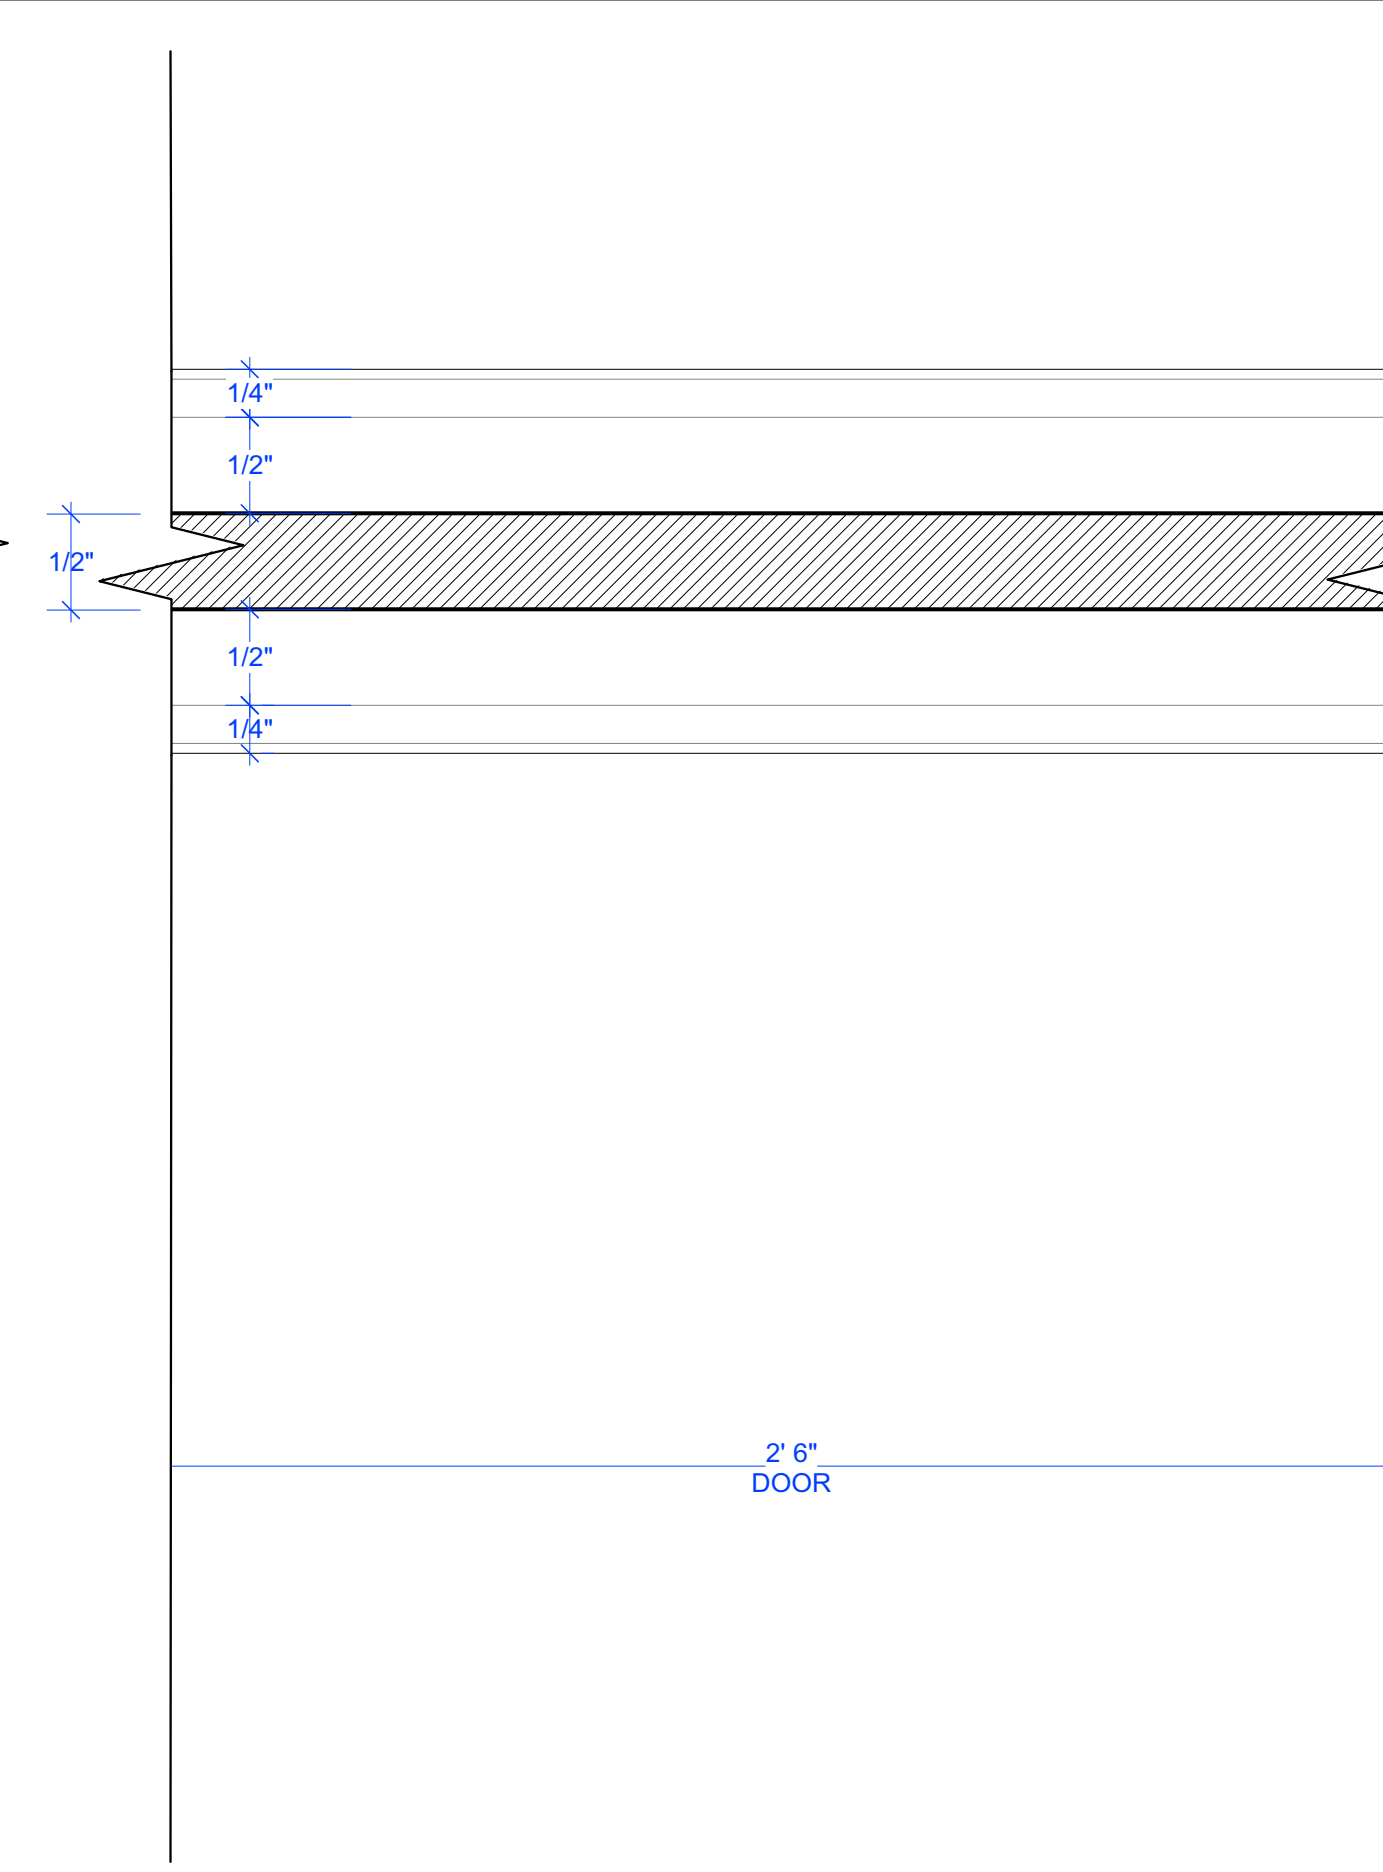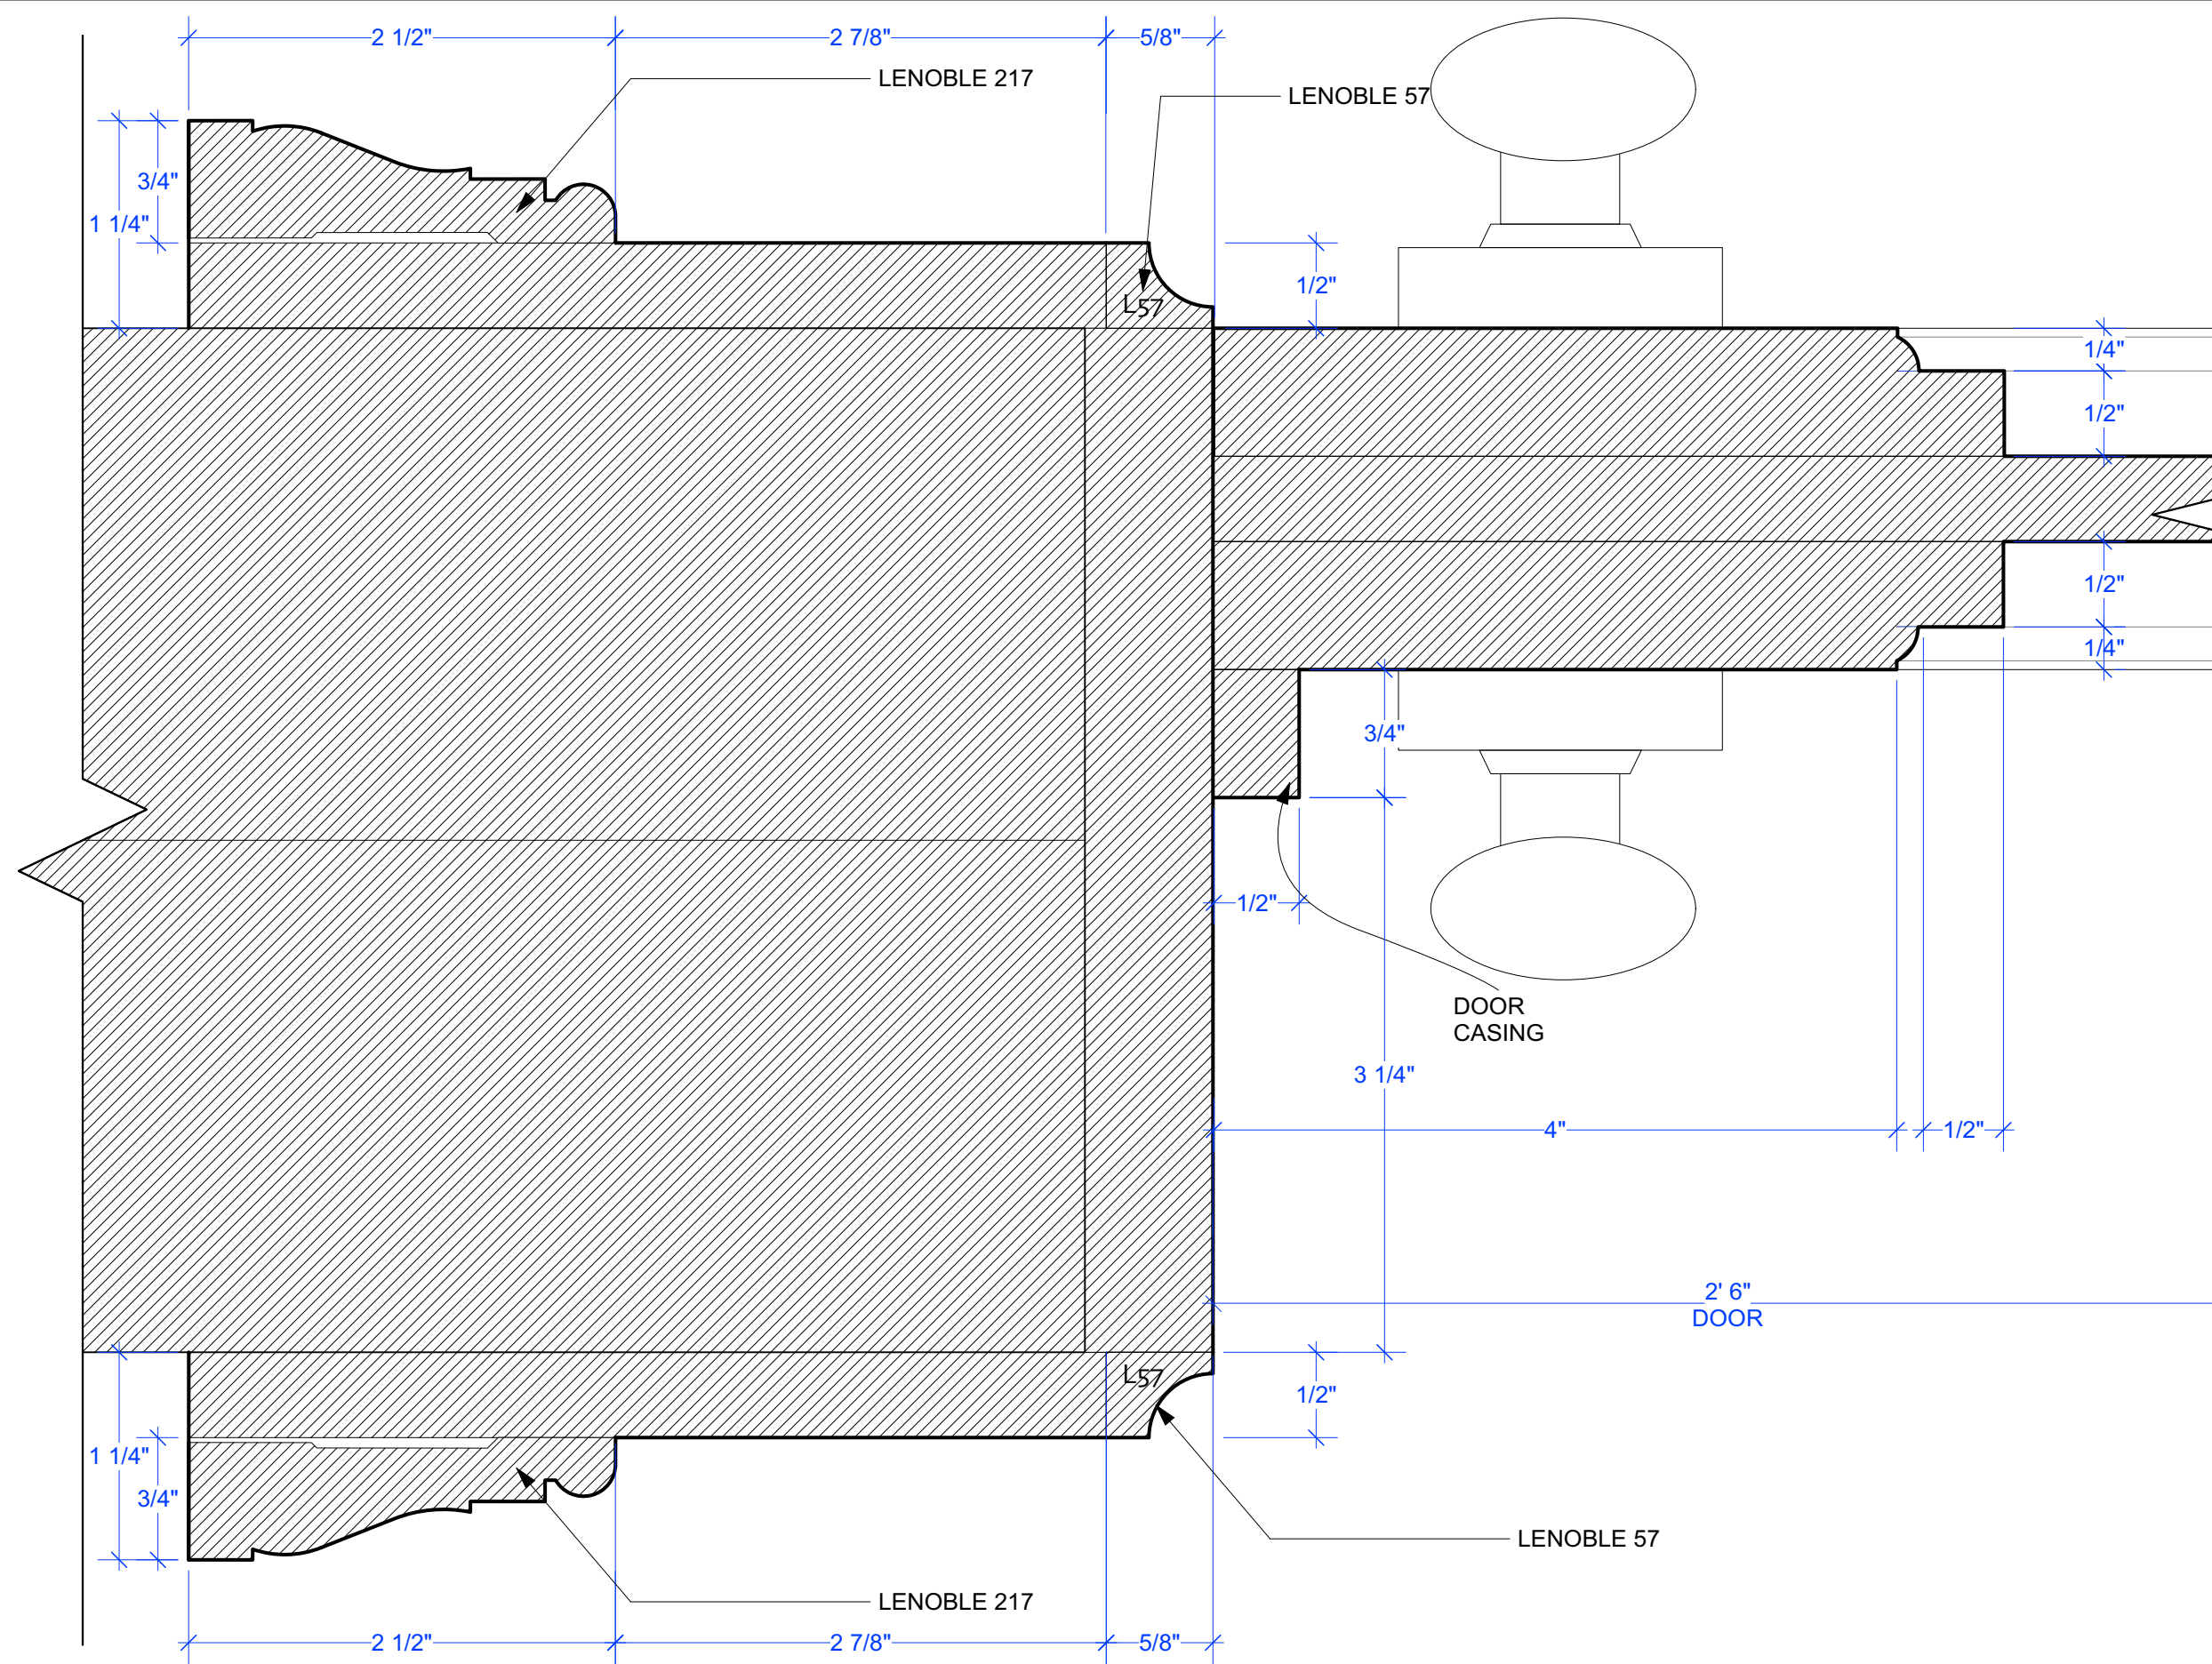


D-D' F.S.D. DOOR HOR. SECTION

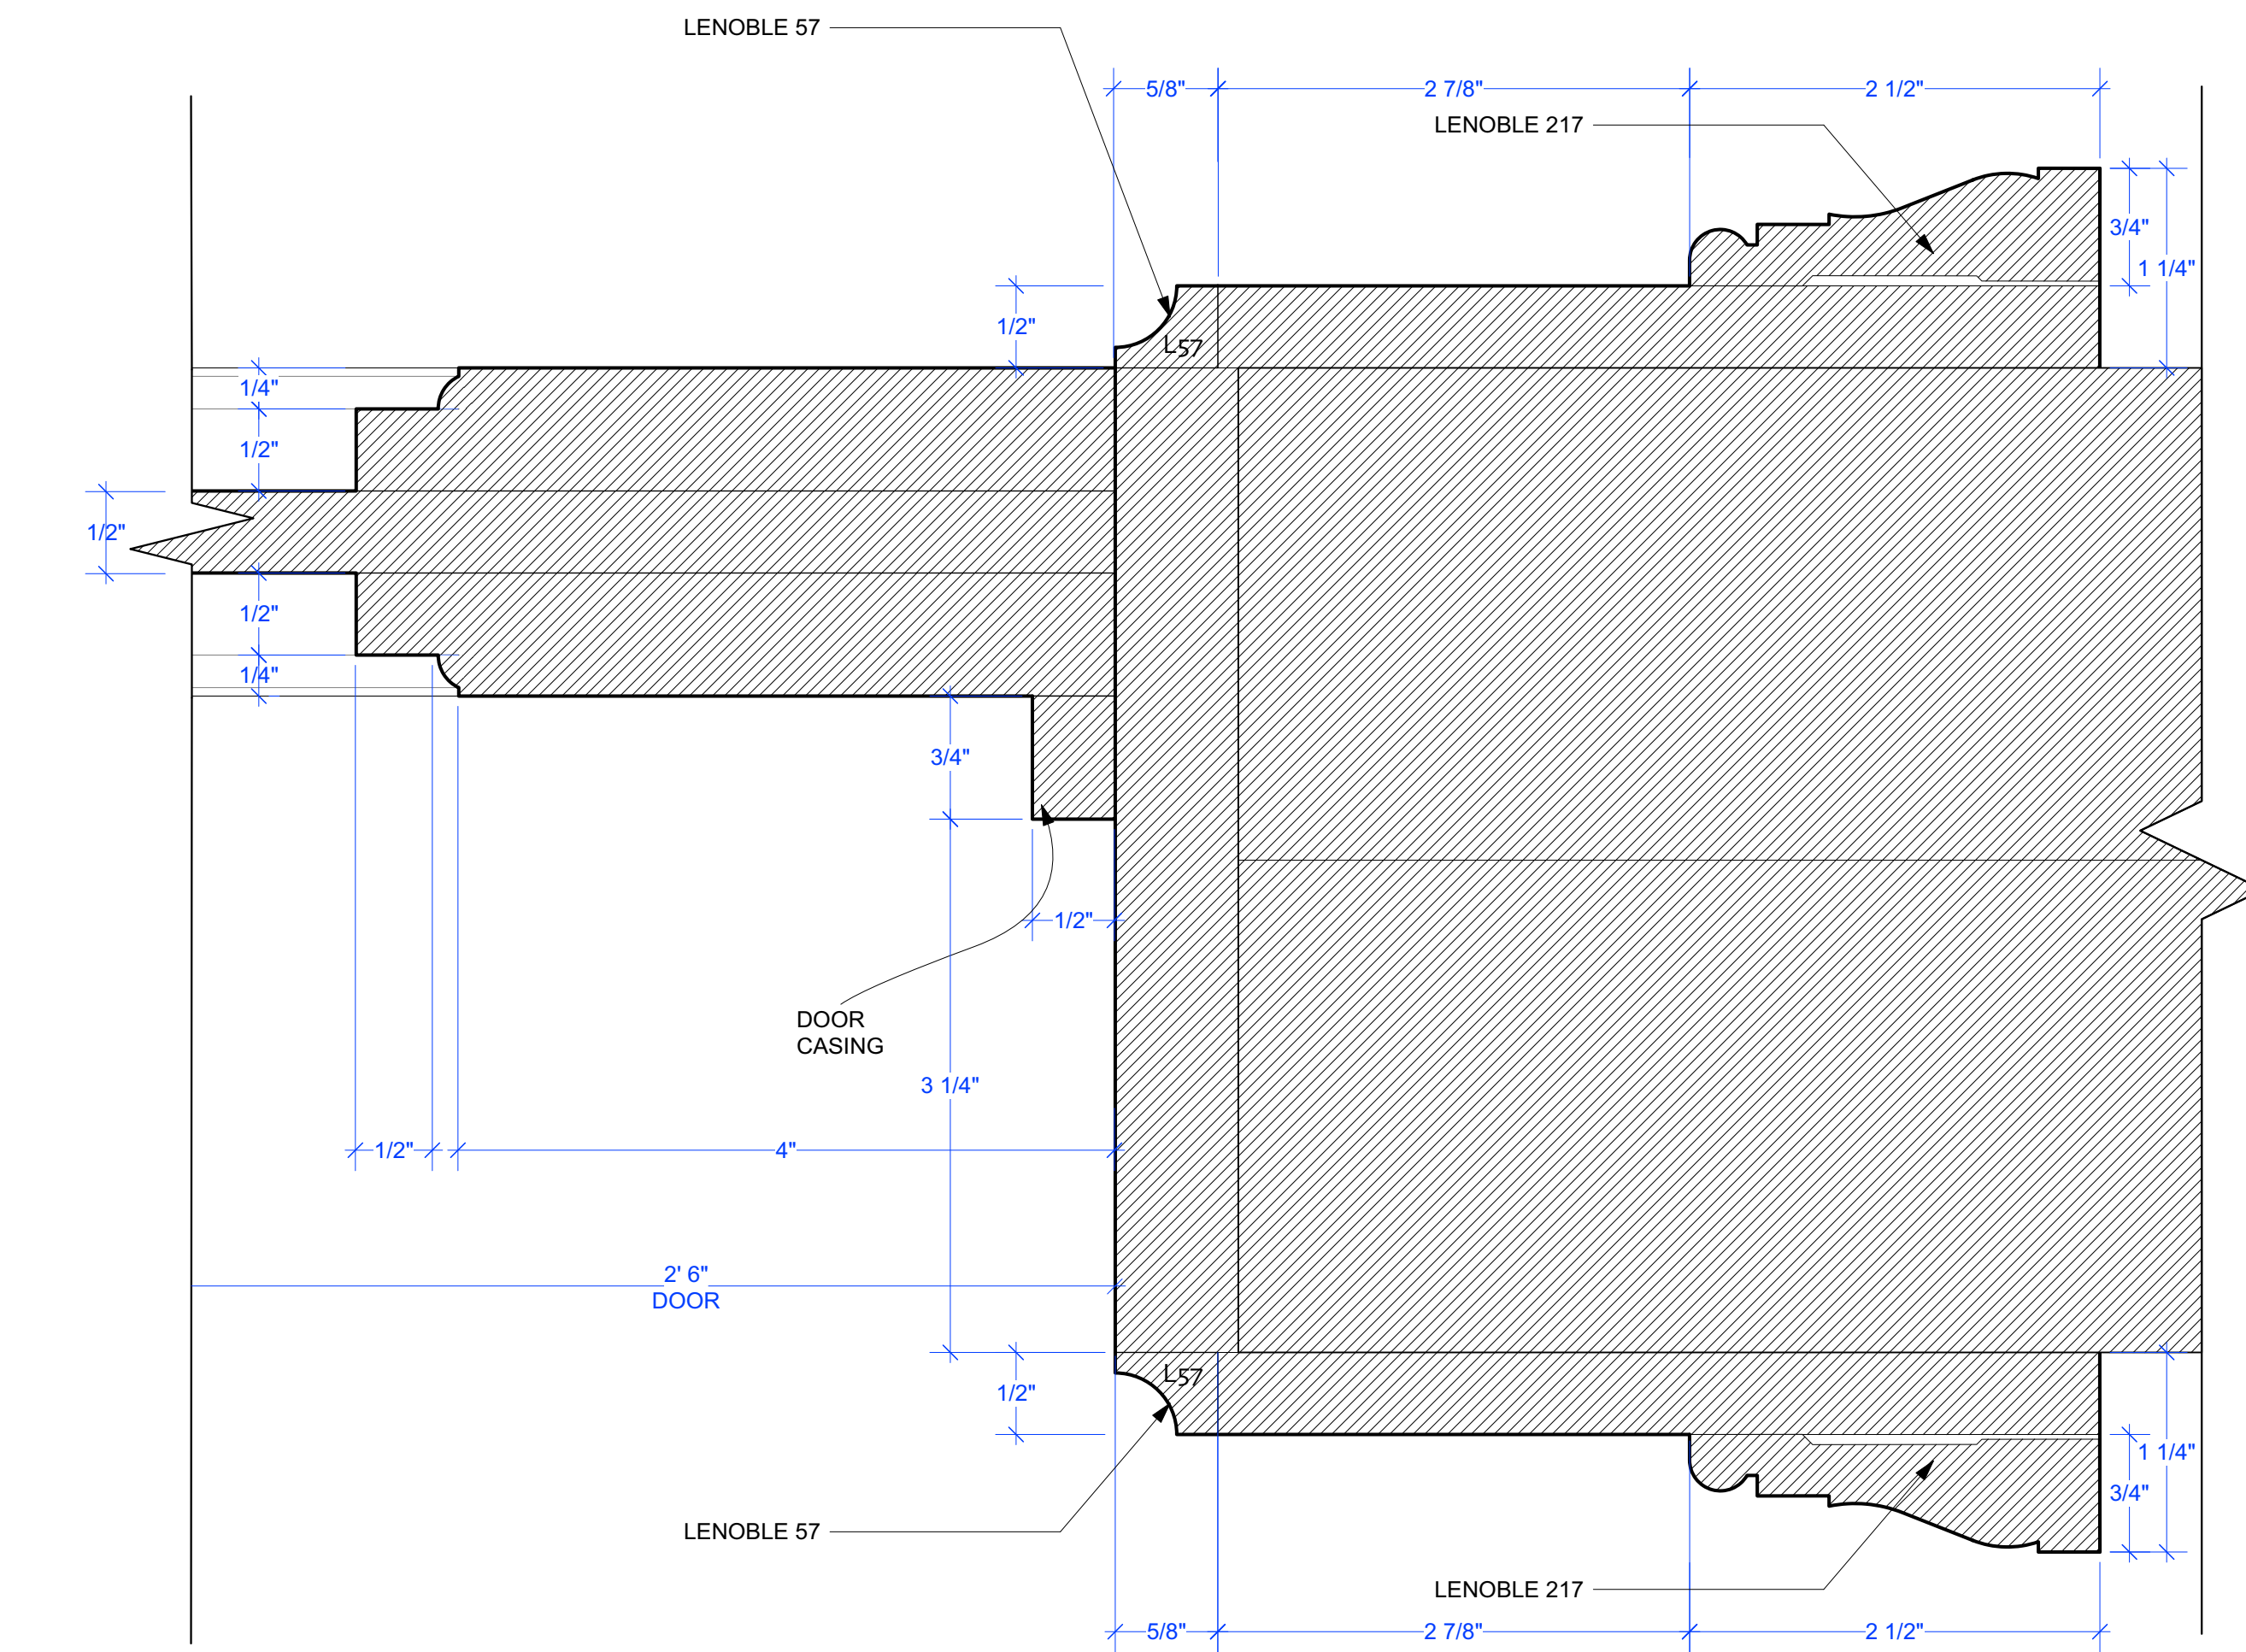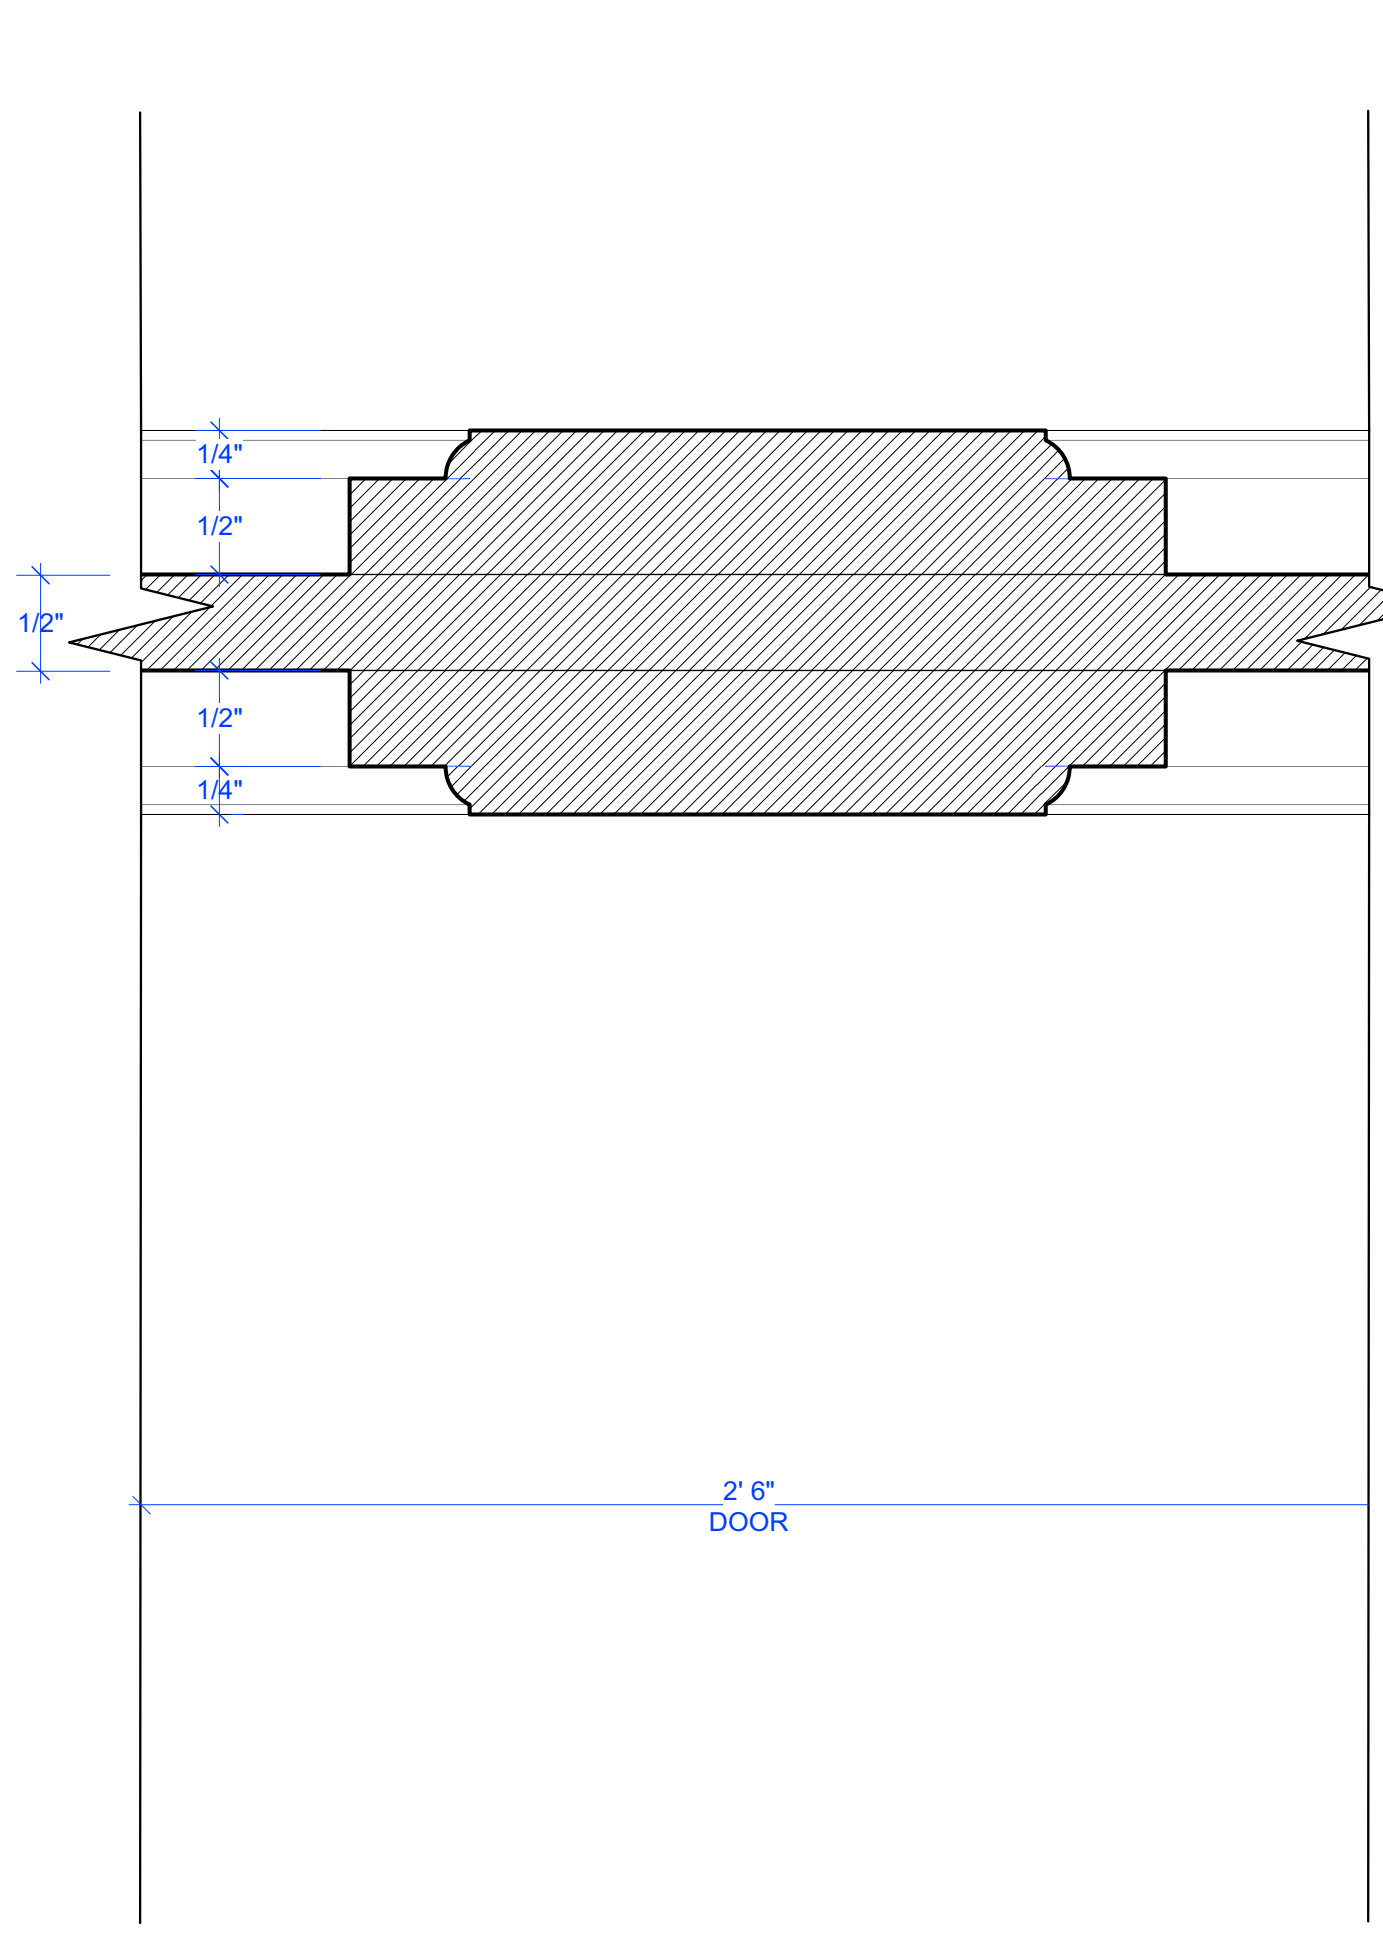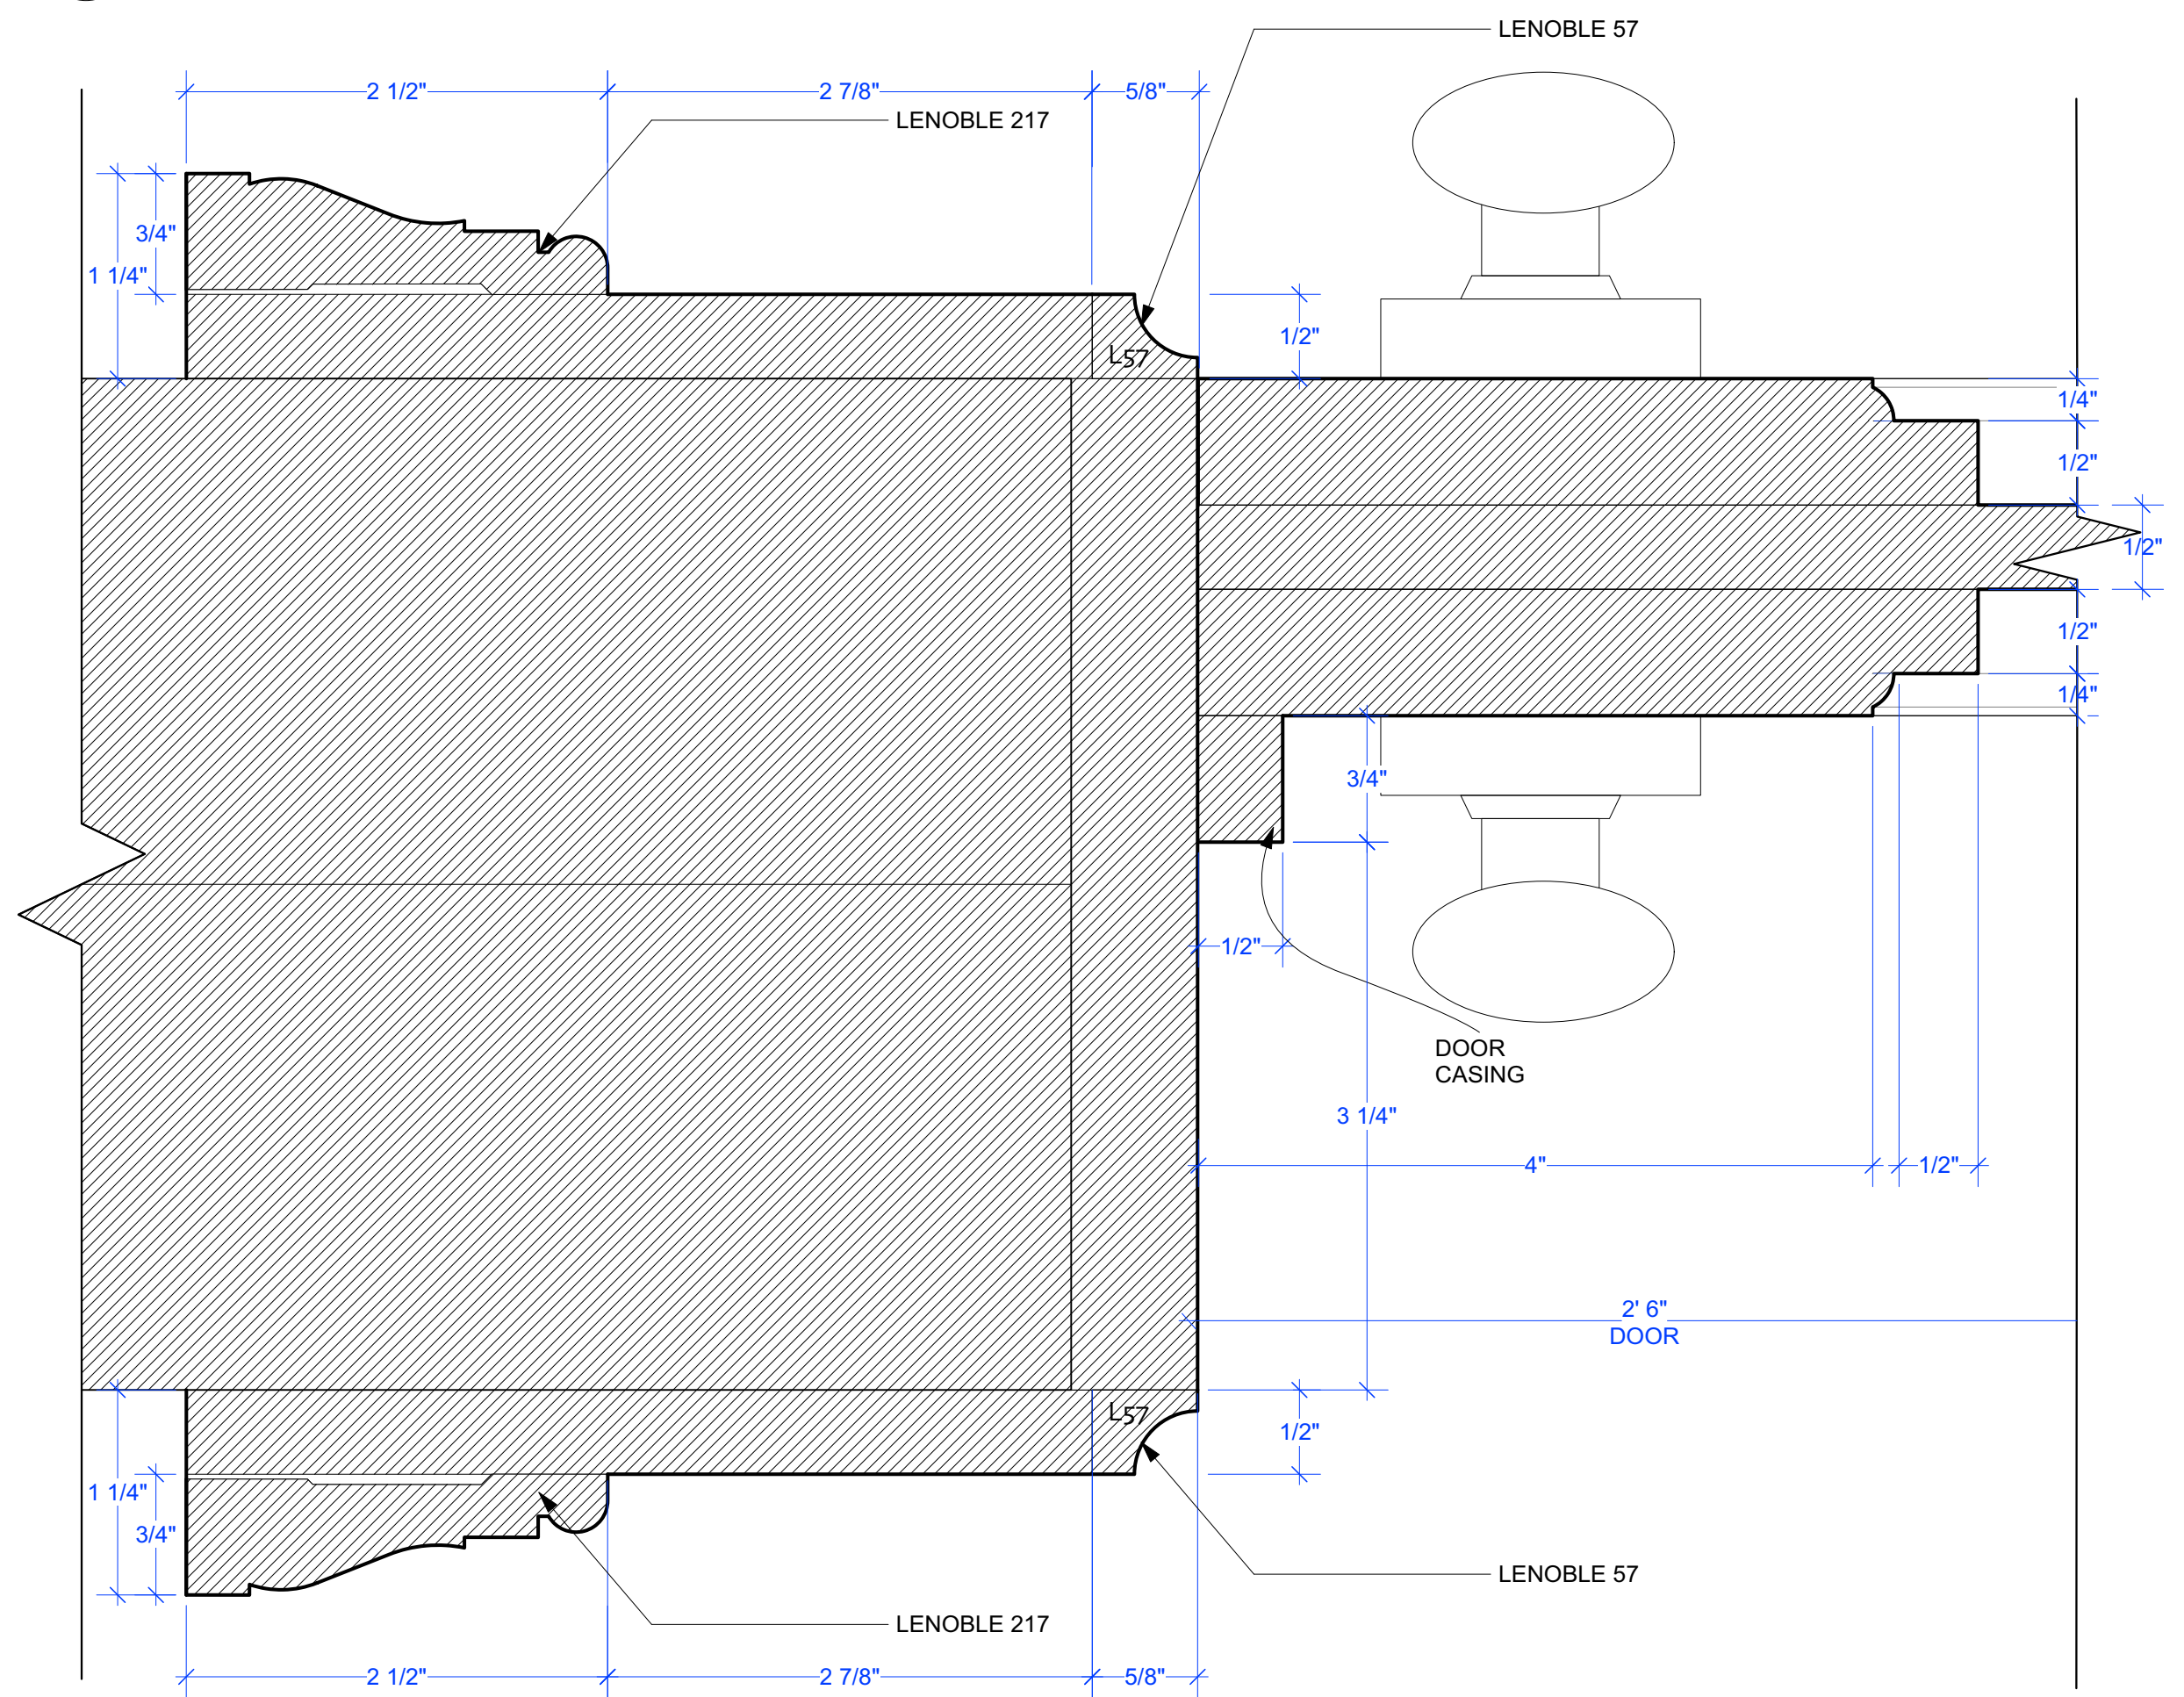


E-E' F.S.D. DOOR HOR. SECTION


HESTER STREET		SET No. 1
		SHEET No. 5B
NYU TISCH DESIGN PRODUCTION DESIGN I & FILM STUDIO I		SCALE: 1/2" = 1'-0"
SET: Apartment		DATE: 12/08/20
DRAWING TITLE: APARTMENT ELEVATIONS		LOCATION:
		DRAWN: T. Williams
		REVISIONS: x

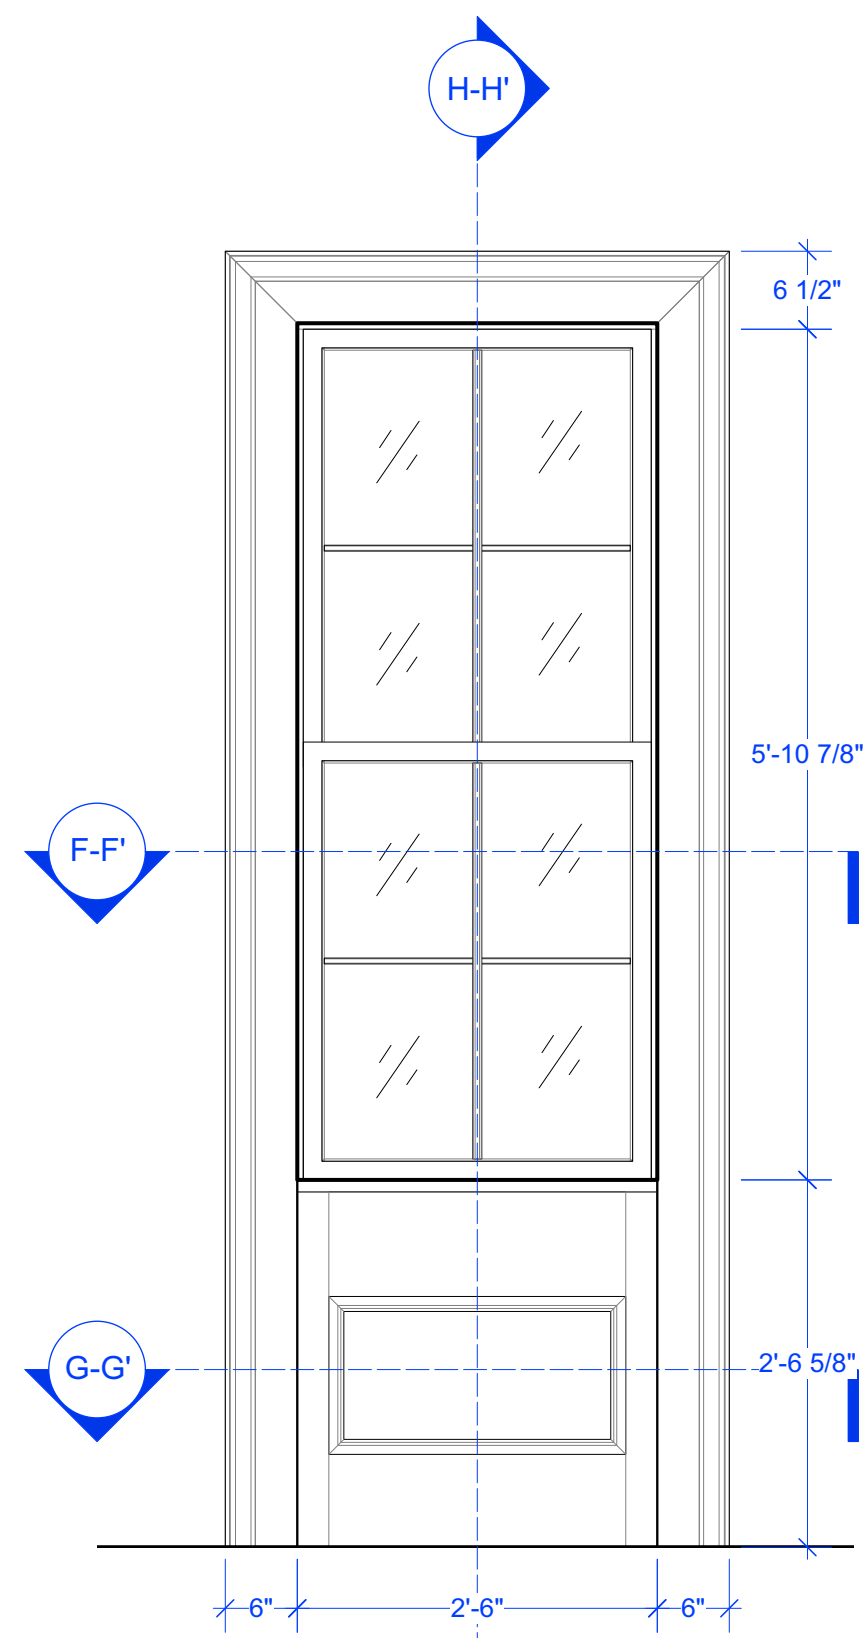


1 PARLOR WINDOW ELEV.
Scale: 3/4" = 1'-0"

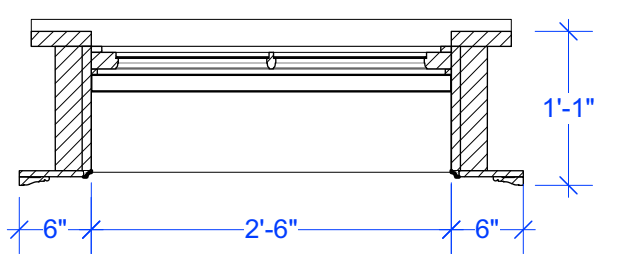


2 F-F'
Scale: 3/4" = 1'-0"

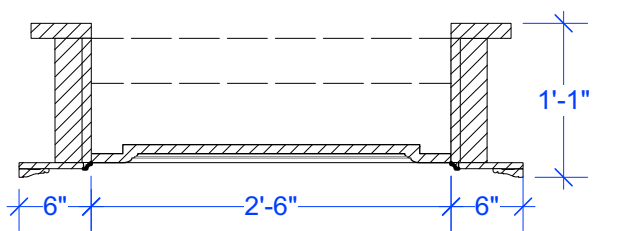

3 G-G'
Scale: 3/4" = 1'-0"

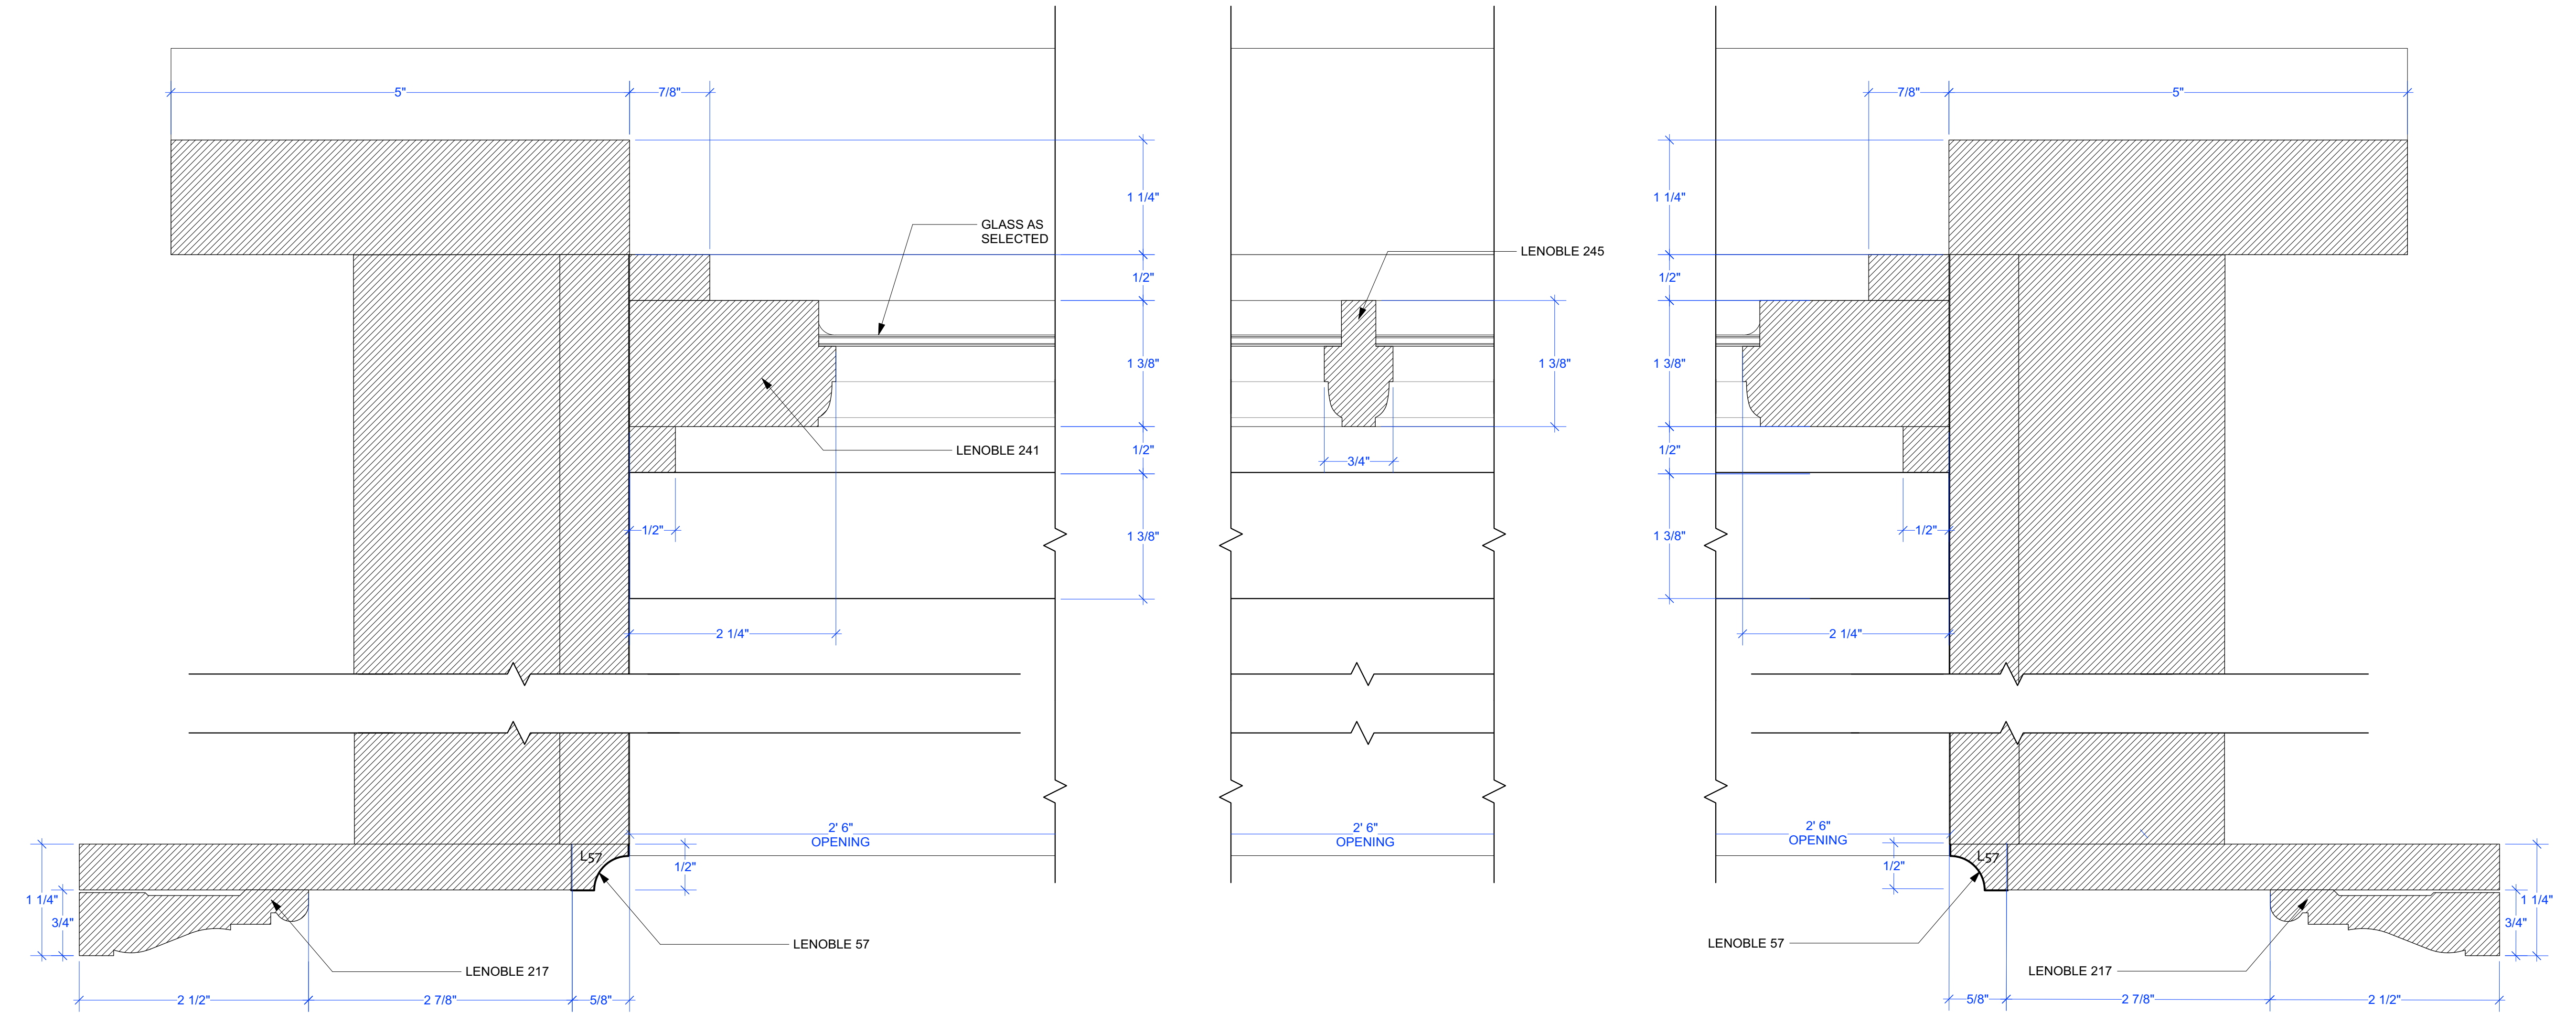

F.S.D.
PARLOR WINDOW HOR. SECTION

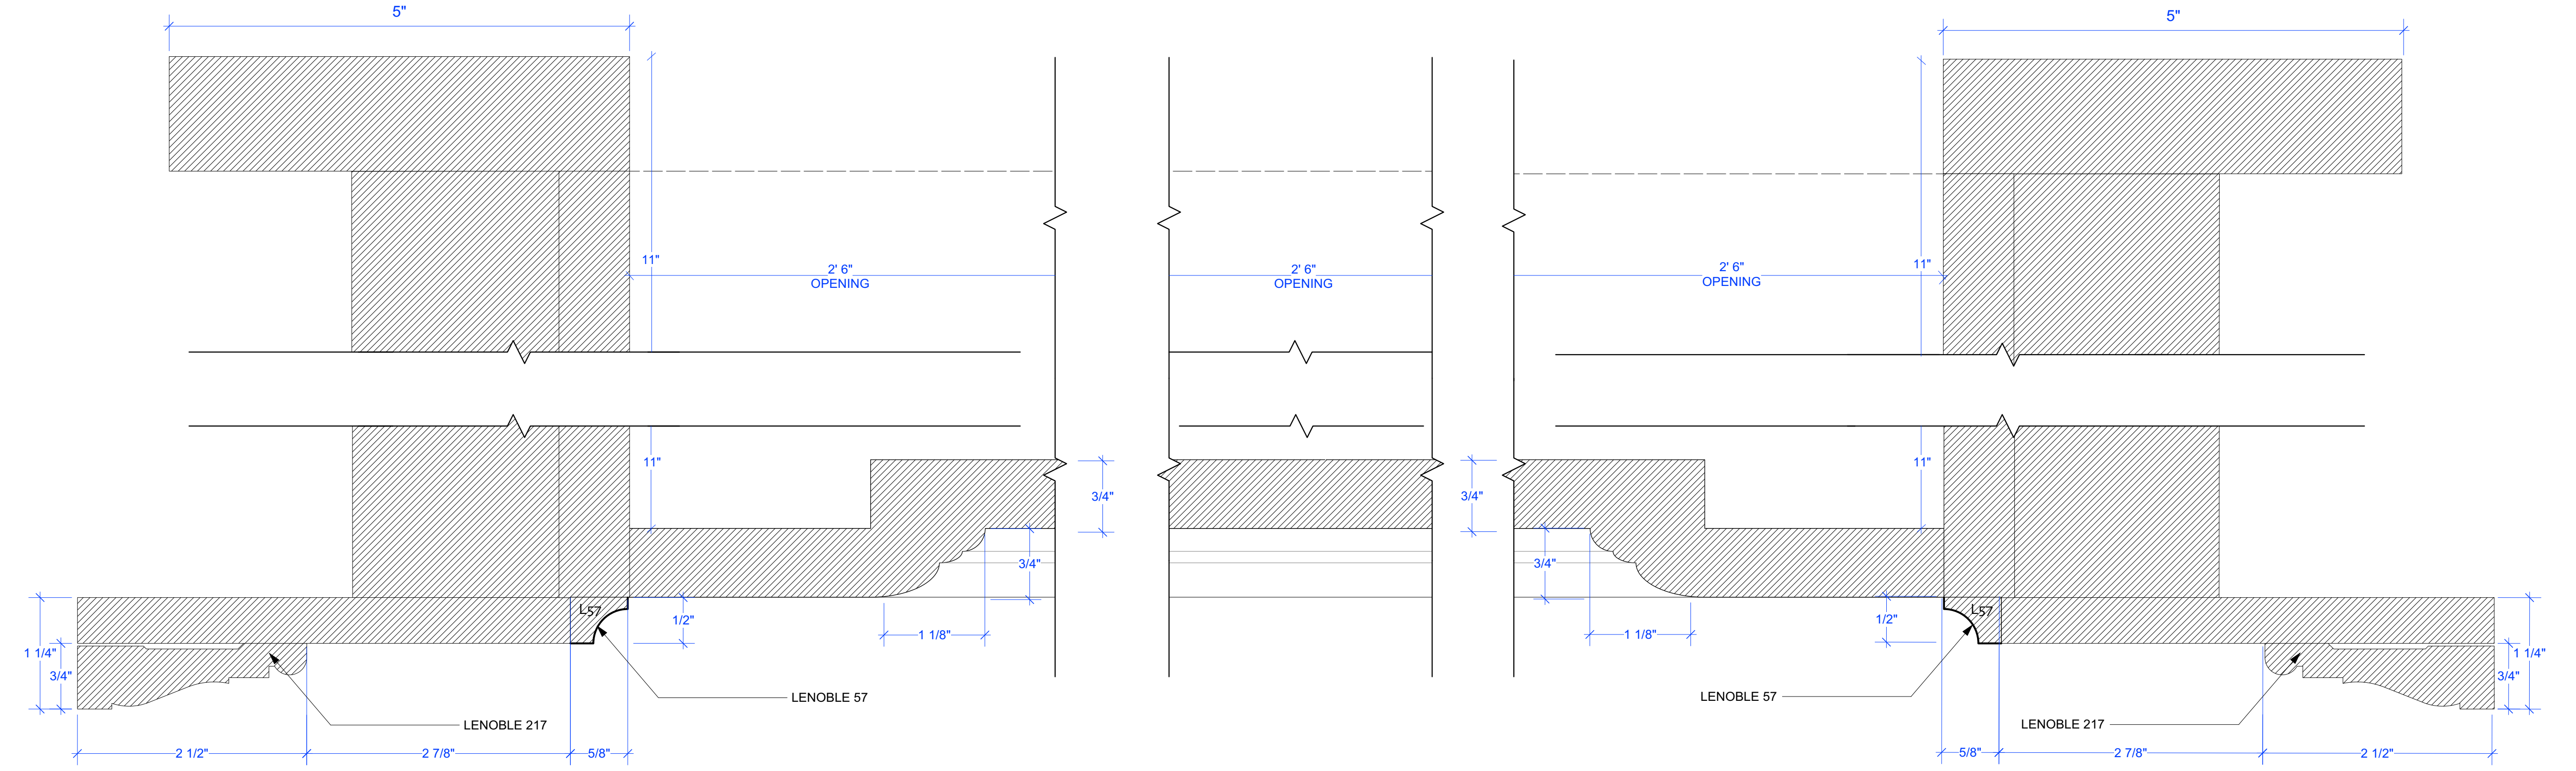

F.S.D.
PARLOR WINDOW HOR. SECTION

HESTER STREET		SET No. 1
		SHEET No. 6A
NYU TISCH DESIGN PRODUCTION DESIGN I & FILM STUDIO I		SCALE: 1/2" = 1'-0"
SET: Apartment		DATE: 12/08/20
DRAWING TITLE: APARTMENT ELEVATIONS		LOCATION:
		DRAWN: T. Williams
		REVISIONS:
		x