

THIS DRAWING REPRESENTS VISUAL CONCEPTS, DESIGN IDEAS AND CONSTRUCTION SUGGESTIONS. THE DESIGNER AND HIS DESIGN ASSOCIATES ARE ONLY RESPONSIBLE FOR THE VISUAL ASPECTS OF THE PRODUCTION AND ALL SPECIFICATIONS CONTAINED IN THIS DOCUMENT RELATE SOLELY TO THE VISUAL APPEARANCE OF THE LIGHTING DESIGN AND NOT TO THE ELECTRICAL OR STRUCTURAL SOUNDNESS AND/OR SAFETY OF THE DESIGN. THIS DRAWING DOES NOT REPLACE THE KNOWLEDGE AND ADVICE OF A LICENSED STRUCTURAL ENGINEER. THE DESIGNER IS UNQUALIFIED TO DETERMINE THE STRUCTURAL APPROPRIATENESS OF THIS DESIGN AND WILL NOT

DEATH AND THE KING'S HORSEMAN
WOLE SOYINKA
 NEW YORK THEATRE WORKSHOP

GENERAL GROUNDPLAN
 SCENIC DESIGNER: MICHAEL LEWIS
 DRAWN: MBL SCALE: 1/2"=1'-0"
 DIVISION: 13 MAY 2024

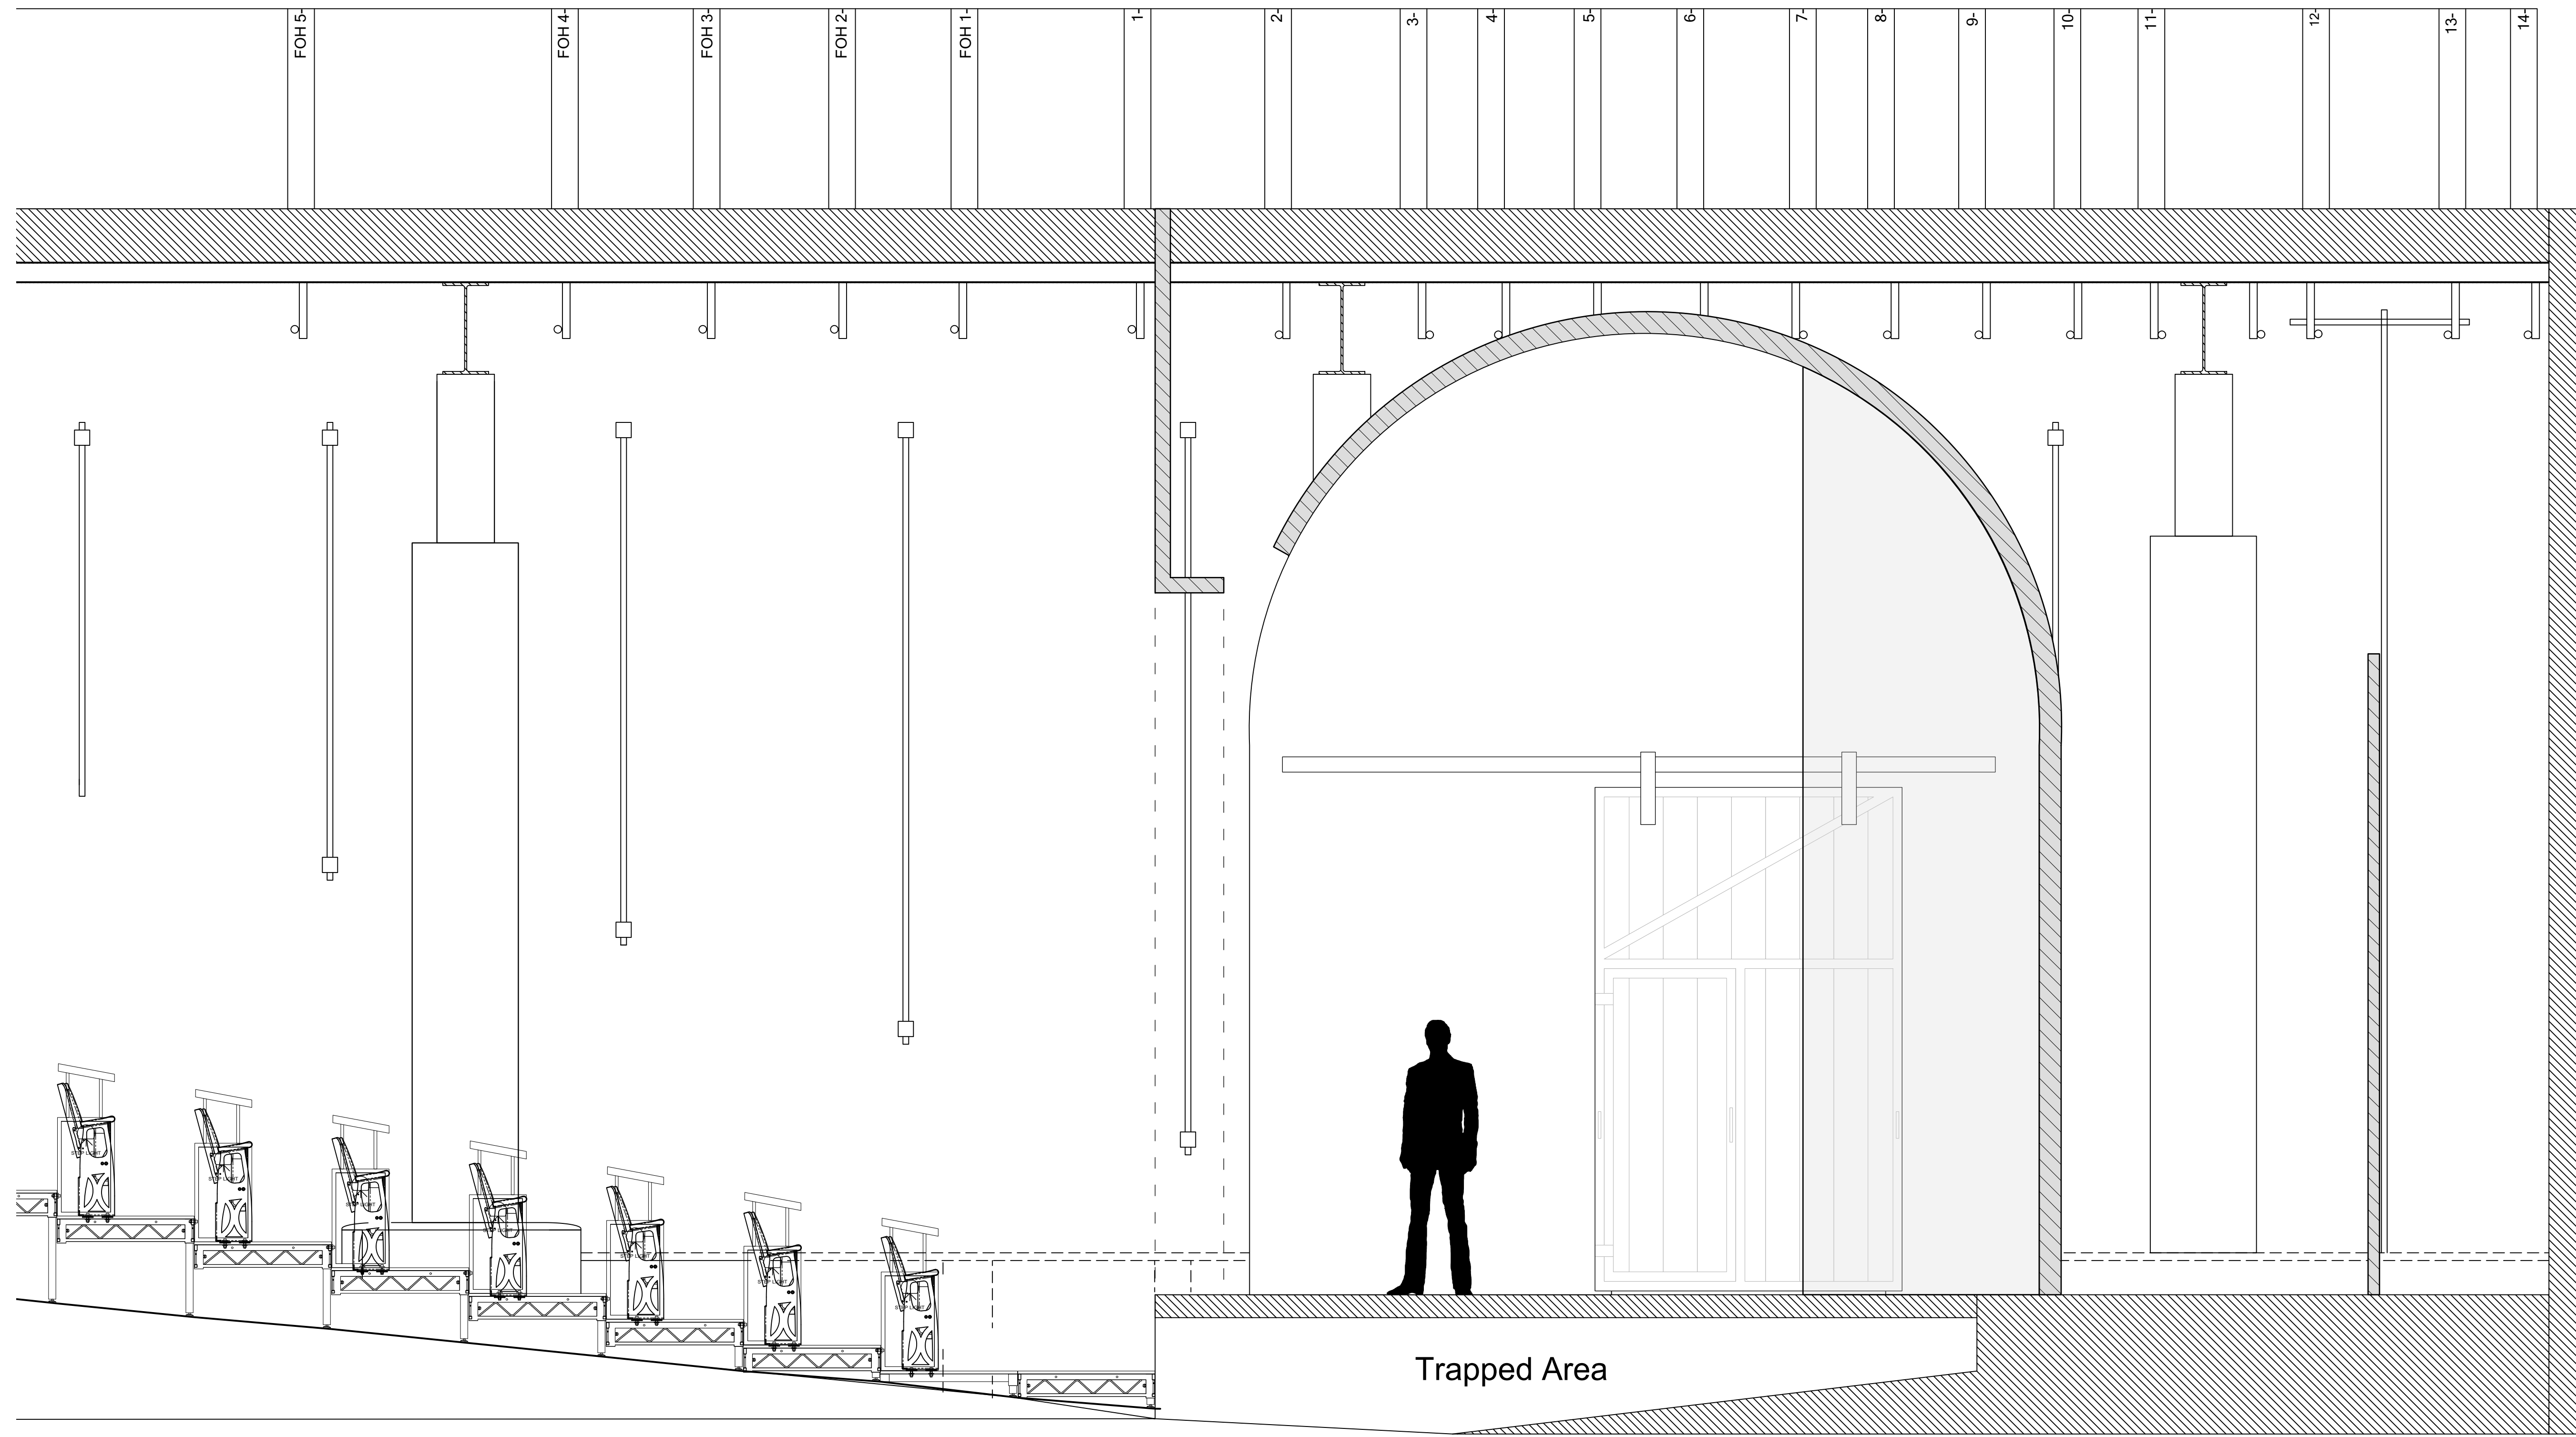


PLATE NO.

2

SECTION

SCENIC DESIGNER: MICHAEL LEWIS

DRAWN: *MBL* SCALE: 1/2"=1'-0"

REVISION: 13 MAY 2004

DEATH AND THE KING'S HORSEMAN
WOLE SOYINKA
 NEW YORK THEATRE WORKSHOP

THIS DRAWING REPRESENTS VISUAL CONCEPTS, DESIGN IDEAS AND CONSTRUCTION SUGGESTIONS. THE DESIGNER AND HIS DESIGN ASSOCIATES ARE ONLY RESPONSIBLE FOR THE VISUAL ASPECTS OF THE PRODUCTION AND ALL SPECIFICATIONS CONTAINED IN THIS DOCUMENT RELATE SOLELY TO THE VISUAL APPEARANCE OF THE LIGHTING DESIGN AND NOT TO THE ELECTRICAL OR STRUCTURAL SOUNDNESS AND/OR SAFETY OF THE DESIGN. THIS DRAWING DOES NOT REPLACE THE KNOWLEDGE AND ADVICE OF A LICENSED STRUCTURAL ENGINEER. THE DESIGNER IS UNQUALIFIED TO DETERMINE THE STRUCTURAL APPROPRIATENESS OF THIS DESIGN AND WILL NOT