


- L.S. #49 7th ELECTRIC
- L.S. #48 WHITE RP DROP
- L.S. #47 BLACK DROP
- L.S. #46
- L.S. #45
- L.S. #44
- L.S. #43
- L.S. #42
- L.S. #41 6th ELECTRIC
- L.S. #40 5th LEGS
- L.S. #39 5th BORDER
- L.S. #38
- L.S. #37
- L.S. #36
- L.S. #35
- L.S. #34
- L.S. #33 5th ELECTRIC
- L.S. #32 4th LEGS
- L.S. #31 4th BORDER
- L.S. #30
- L.S. #29
- L.S. #28
- L.S. #27
- L.S. #26 4th ELECTRIC
- L.S. #25 3rd LEGS
- L.S. #24 3rd BORDER
- L.S. #23
- L.S. #22
- L.S. #21
- L.S. #20
- L.S. #19 3rd ELECTRIC
- L.S. #18 2nd LEGS
- L.S. #17 2nd BORDER
- L.S. #16
- L.S. #15
- L.S. #14
- L.S. #13
- L.S. #12
- L.S. #11
- L.S. #10 2nd ELECTRIC
- L.S. #9 1st LEGS
- L.S. #8 1st BORDER
- L.S. #7
- L.S. #6
- L.S. #5
- L.S. #4 1st ELECTRIC
- L.S. #3
- L.S. #2
- L.S. #1 BLACK DROP

STAGE OPS.  
ROAD BOX

SOUND EQUIP.

DESIGNED BY ANT MA	TITLE PAGLIACCI
DRAWN BY ANT MA	DATE PLAN_ACT1
CHECKED BY	SCALE 48"36
APPROVED BY	DRAWING NUMBER
OTHER APPROVALS	DATE
DATE FILE NAME Ant's 3D.vwx	SCALE 1/2"=1'-0"

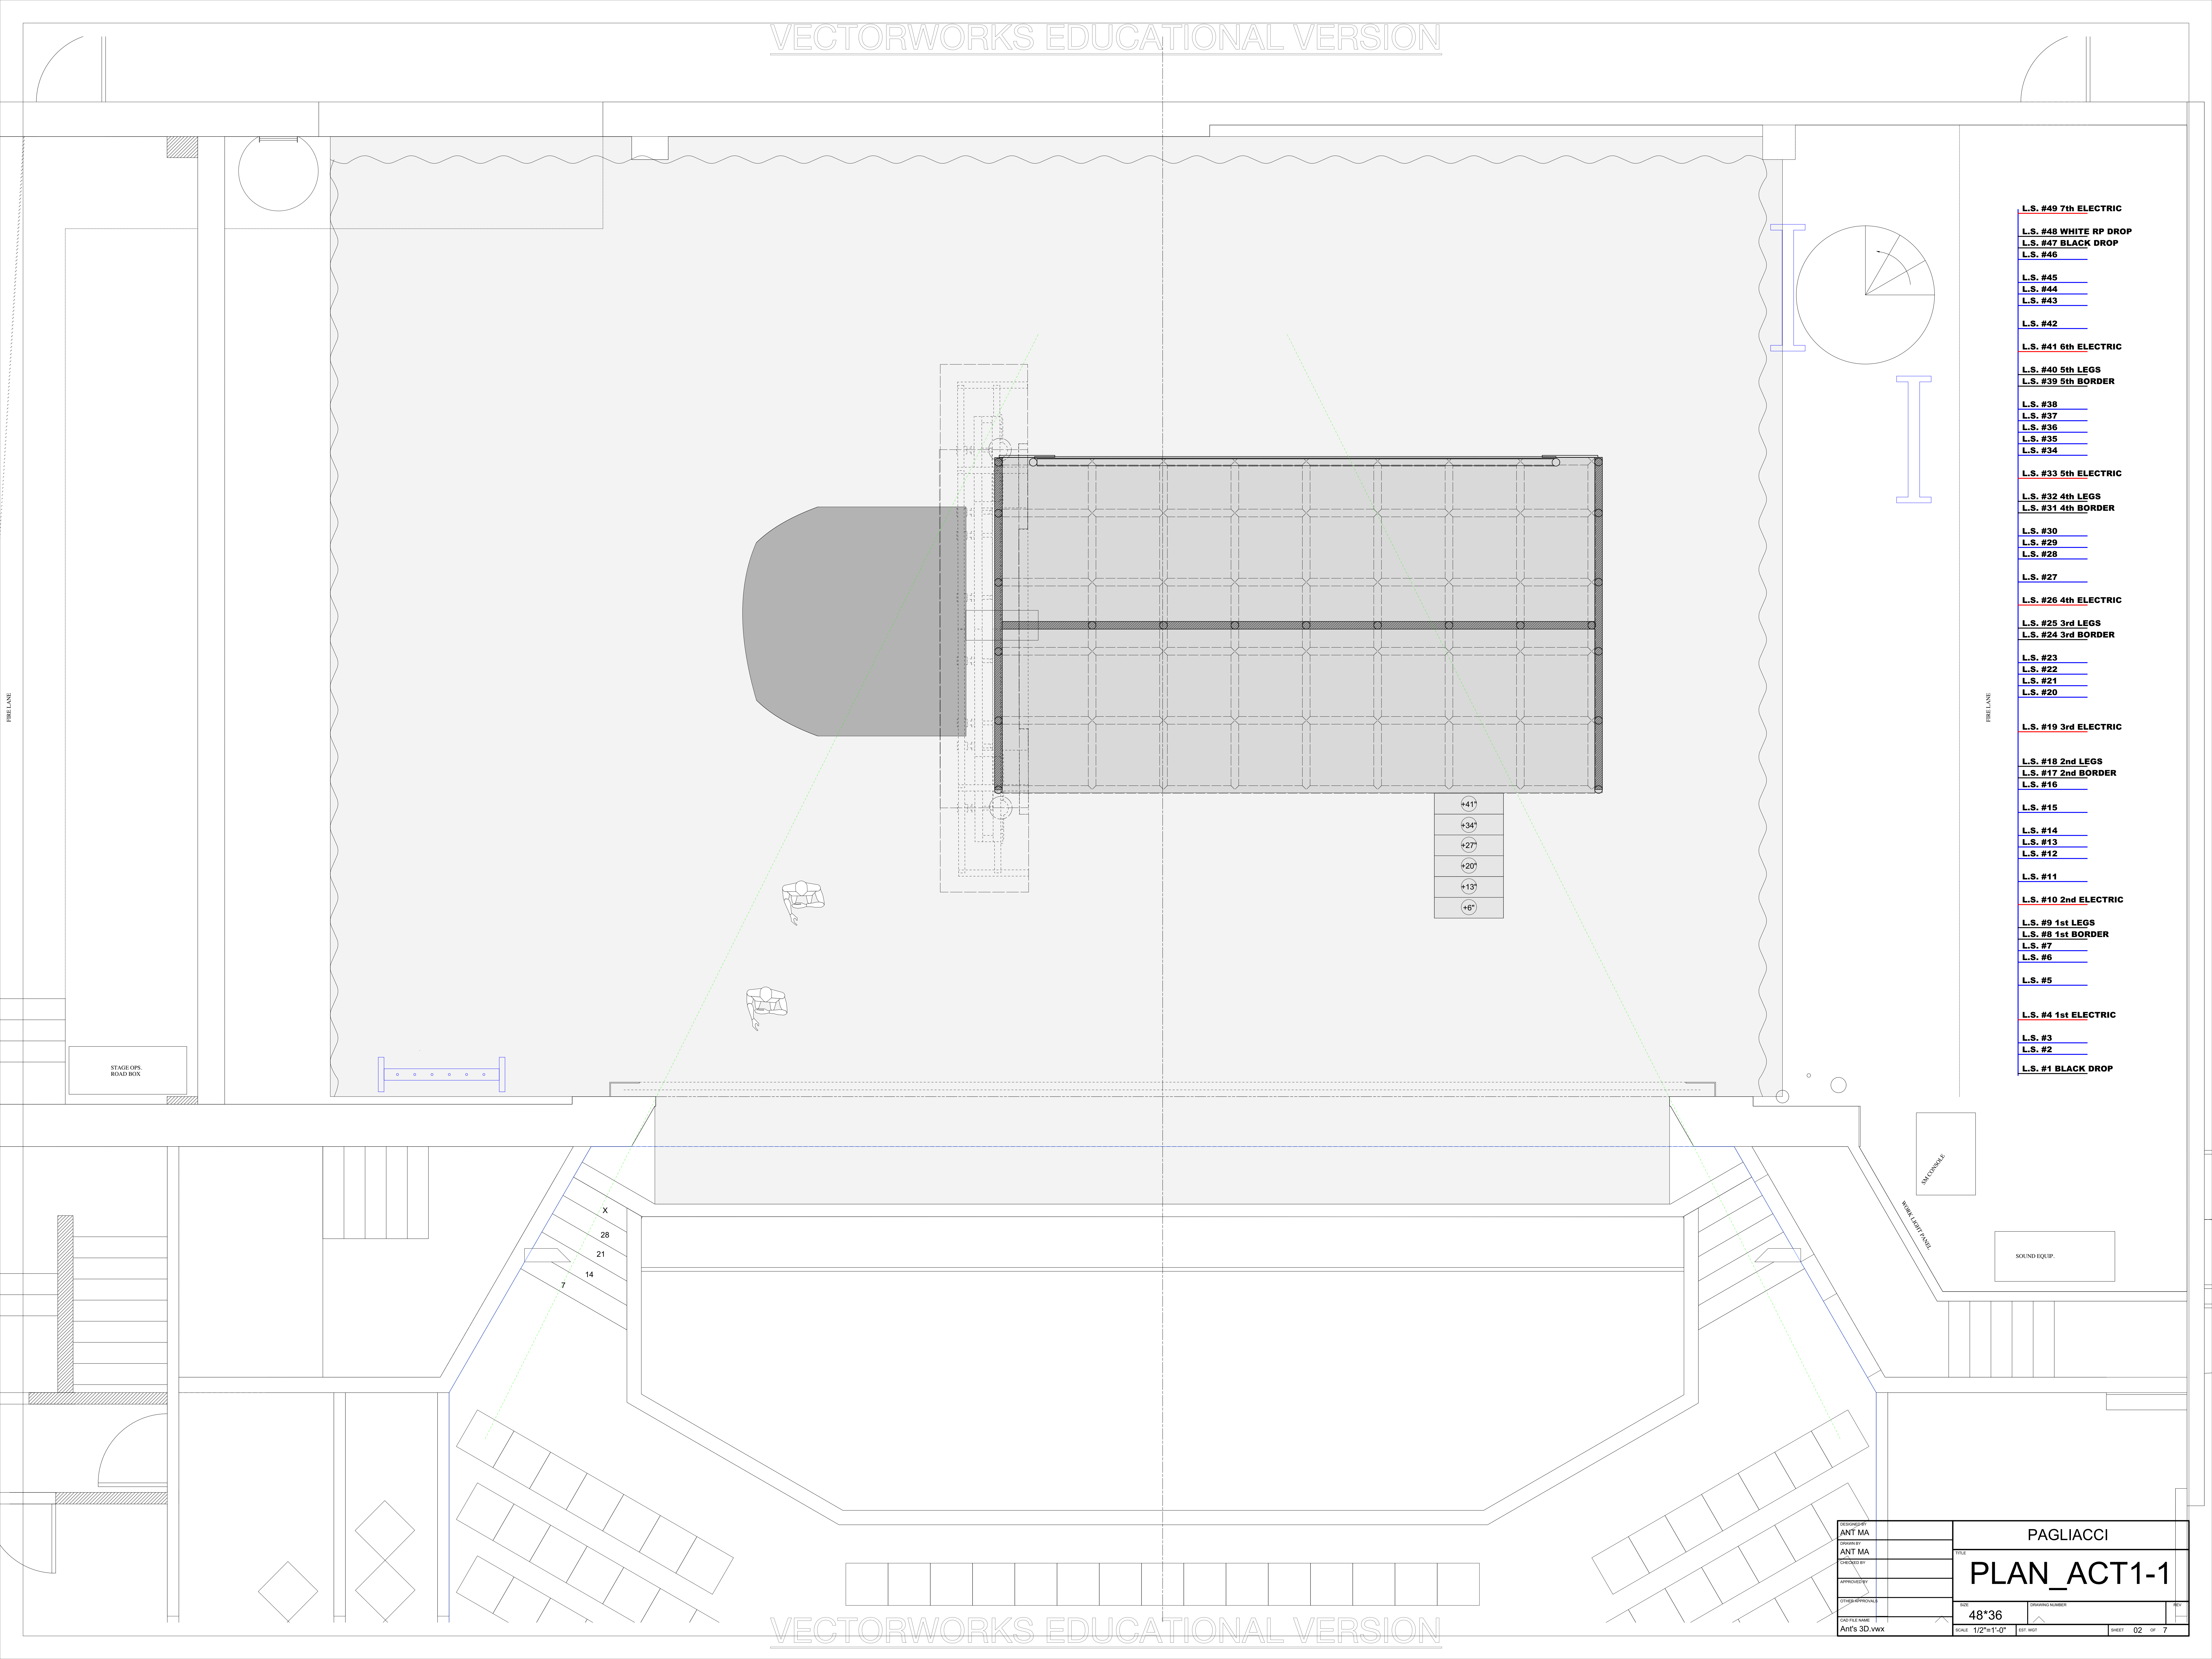


- L.S. #49 7th ELECTRIC**
- L.S. #48 WHITE RP DROP**
- L.S. #47 BLACK DROP**
- L.S. #46**
- L.S. #45**
- L.S. #44**
- L.S. #43**
- L.S. #42**
- L.S. #41 6th ELECTRIC**
- L.S. #40 5th LEGS**
- L.S. #39 5th BORDER**
- L.S. #38**
- L.S. #37**
- L.S. #36**
- L.S. #35**
- L.S. #34**
- L.S. #33 5th ELECTRIC**
- L.S. #32 4th LEGS**
- L.S. #31 4th BORDER**
- L.S. #30**
- L.S. #29**
- L.S. #28**
- L.S. #27**
- L.S. #26 4th ELECTRIC**
- L.S. #25 3rd LEGS**
- L.S. #24 3rd BORDER**
- L.S. #23**
- L.S. #22**
- L.S. #21**
- L.S. #20**
- L.S. #19 3rd ELECTRIC**
- L.S. #18 2nd LEGS**
- L.S. #17 2nd BORDER**
- L.S. #16**
- L.S. #15**
- L.S. #14**
- L.S. #13**
- L.S. #12**
- L.S. #11**
- L.S. #10 2nd ELECTRIC**
- L.S. #9 1st LEGS**
- L.S. #8 1st BORDER**
- L.S. #7**
- L.S. #6**
- L.S. #5**
- L.S. #4 1st ELECTRIC**
- L.S. #3**
- L.S. #2**
- L.S. #1 BLACK DROP**

- +41'
- +34'
- +27'
- +20'
- +13'
- +6'

- X
- 28
- 21
- 14
- 7

DESIGNED BY ANT MA	TITLE PAGLIACCI
DRAWN BY ANT MA	SCALE 48"36
CHECKED BY	DRAWING NUMBER
APPROVED BY	DATE
OTHER APPROVALS	SCALE 1/2"=1'-0"
DATE FILE NAME Ant's 3D.vwx	SHEET 02 OF 7

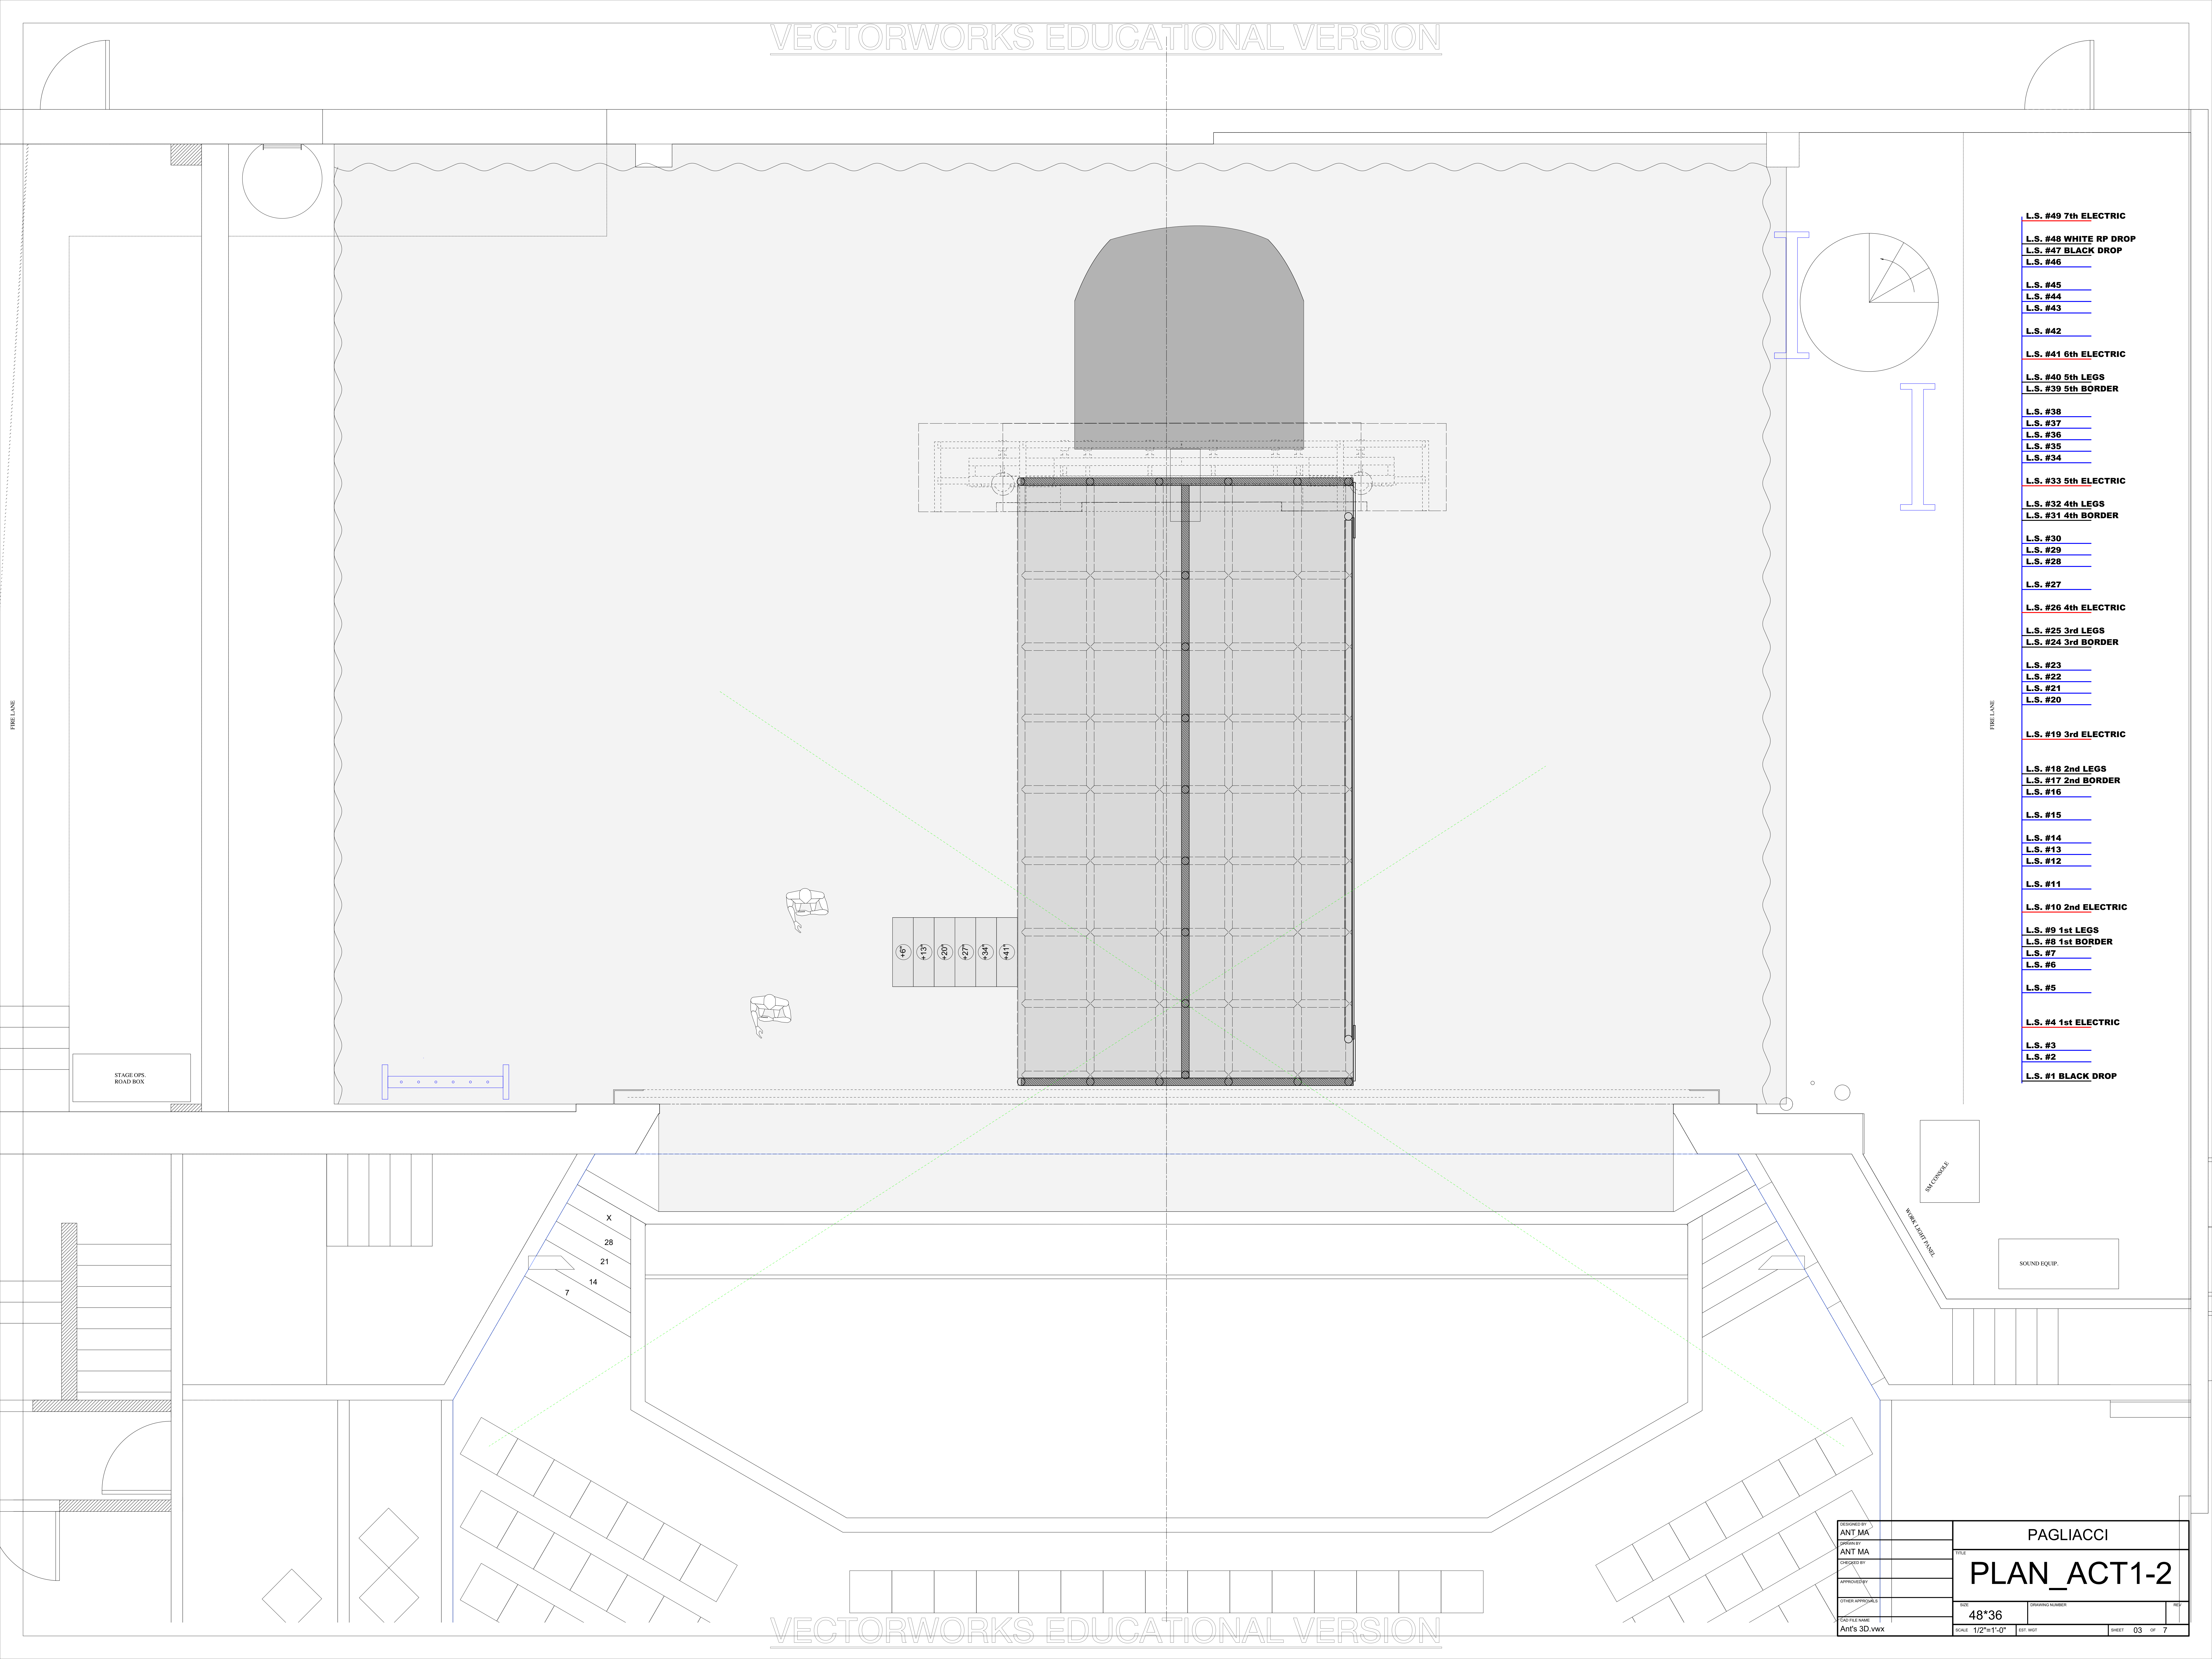


- L.S. #49 7th ELECTRIC**
- L.S. #48 WHITE RP DROP**
- L.S. #47 BLACK DROP**
- L.S. #46**
- L.S. #45**
- L.S. #44**
- L.S. #43**
- L.S. #42**
- L.S. #41 6th ELECTRIC**
- L.S. #40 5th LEGS**
- L.S. #39 5th BORDER**
- L.S. #38**
- L.S. #37**
- L.S. #36**
- L.S. #35**
- L.S. #34**
- L.S. #33 5th ELECTRIC**
- L.S. #32 4th LEGS**
- L.S. #31 4th BORDER**
- L.S. #30**
- L.S. #29**
- L.S. #28**
- L.S. #27**
- L.S. #26 4th ELECTRIC**
- L.S. #25 3rd LEGS**
- L.S. #24 3rd BORDER**
- L.S. #23**
- L.S. #22**
- L.S. #21**
- L.S. #20**
- L.S. #19 3rd ELECTRIC**
- L.S. #18 2nd LEGS**
- L.S. #17 2nd BORDER**
- L.S. #16**
- L.S. #15**
- L.S. #14**
- L.S. #13**
- L.S. #12**
- L.S. #11**
- L.S. #10 2nd ELECTRIC**
- L.S. #9 1st LEGS**
- L.S. #8 1st BORDER**
- L.S. #7**
- L.S. #6**
- L.S. #5**
- L.S. #4 1st ELECTRIC**
- L.S. #3**
- L.S. #2**
- L.S. #1 BLACK DROP**

- +6'**
- +13'**
- +20'**
- +27'**
- +34'**
- +41'**


- X**
- 28**
- 21**
- 14**
- 7**

DESIGNED BY <b>ANT MA</b>	TITLE <b>PAGLIACCI</b>
DRAWN BY <b>ANT MA</b>	SCALE <b>48"36</b>
CHECKED BY	DRAWING NUMBER
APPROVED BY	SHEET <b>03</b> OF <b>7</b>
DATE FILED <b>Ant's 3D.vwx</b>	SCALE <b>1/2"=1'-0"</b>

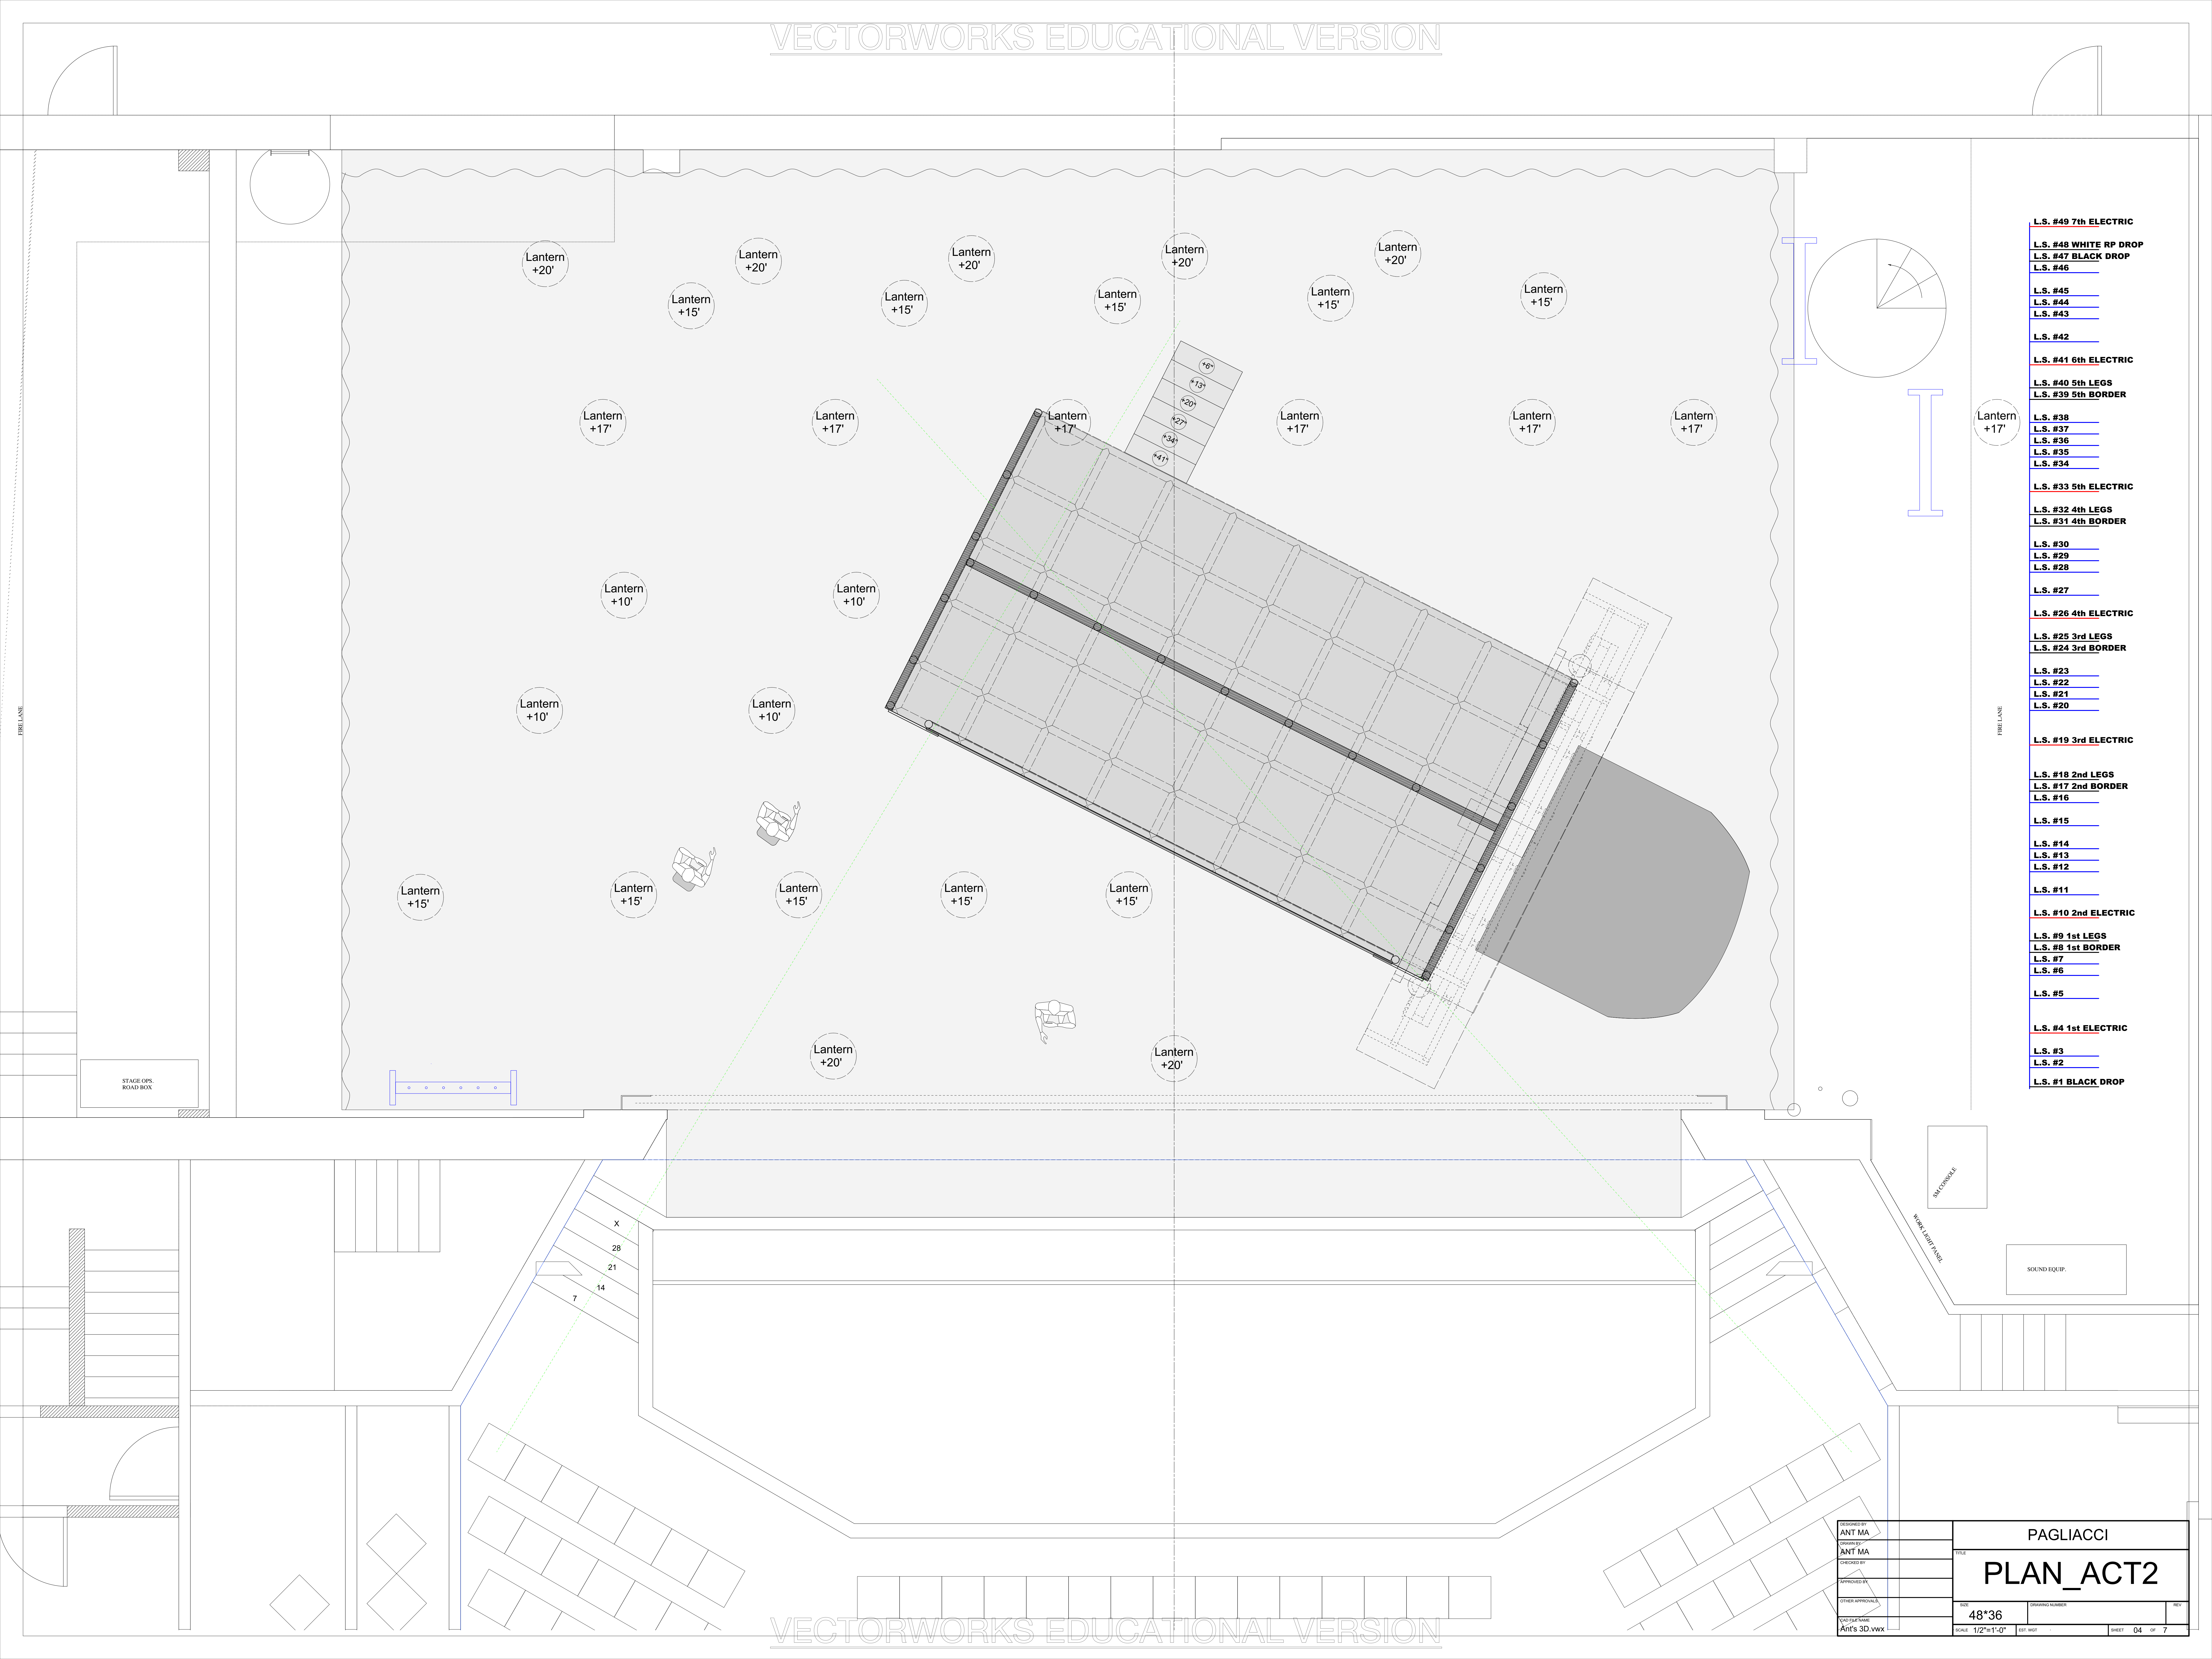


- L.S. #49 7th ELECTRIC
- L.S. #48 WHITE RP DROP
- L.S. #47 BLACK DROP
- L.S. #46
- L.S. #45
- L.S. #44
- L.S. #43
- L.S. #42
- L.S. #41 6th ELECTRIC
- L.S. #40 5th LEGS
- L.S. #39 5th BORDER
- L.S. #38
- L.S. #37
- L.S. #36
- L.S. #35
- L.S. #34
- L.S. #33 5th ELECTRIC
- L.S. #32 4th LEGS
- L.S. #31 4th BORDER
- L.S. #30
- L.S. #29
- L.S. #28
- L.S. #27
- L.S. #26 4th ELECTRIC
- L.S. #25 3rd LEGS
- L.S. #24 3rd BORDER
- L.S. #23
- L.S. #22
- L.S. #21
- L.S. #20
- L.S. #19 3rd ELECTRIC
- L.S. #18 2nd LEGS
- L.S. #17 2nd BORDER
- L.S. #16
- L.S. #15
- L.S. #14
- L.S. #13
- L.S. #12
- L.S. #11
- L.S. #10 2nd ELECTRIC
- L.S. #9 1st LEGS
- L.S. #8 1st BORDER
- L.S. #7
- L.S. #6
- L.S. #5
- L.S. #4 1st ELECTRIC
- L.S. #3
- L.S. #2
- L.S. #1 BLACK DROP

DESIGNED BY ANT MA	TITLE PAGLIACCI
DRAWN BY ANT MA	SCALE 48"36
CHECKED BY	DRAWING NUMBER
APPROVED BY	DATE
OTHER APPROVALS	SCALE 1/2"=1'-0"
DATE/TIME Ant's 3D.vwx	SHEET 04 OF 7

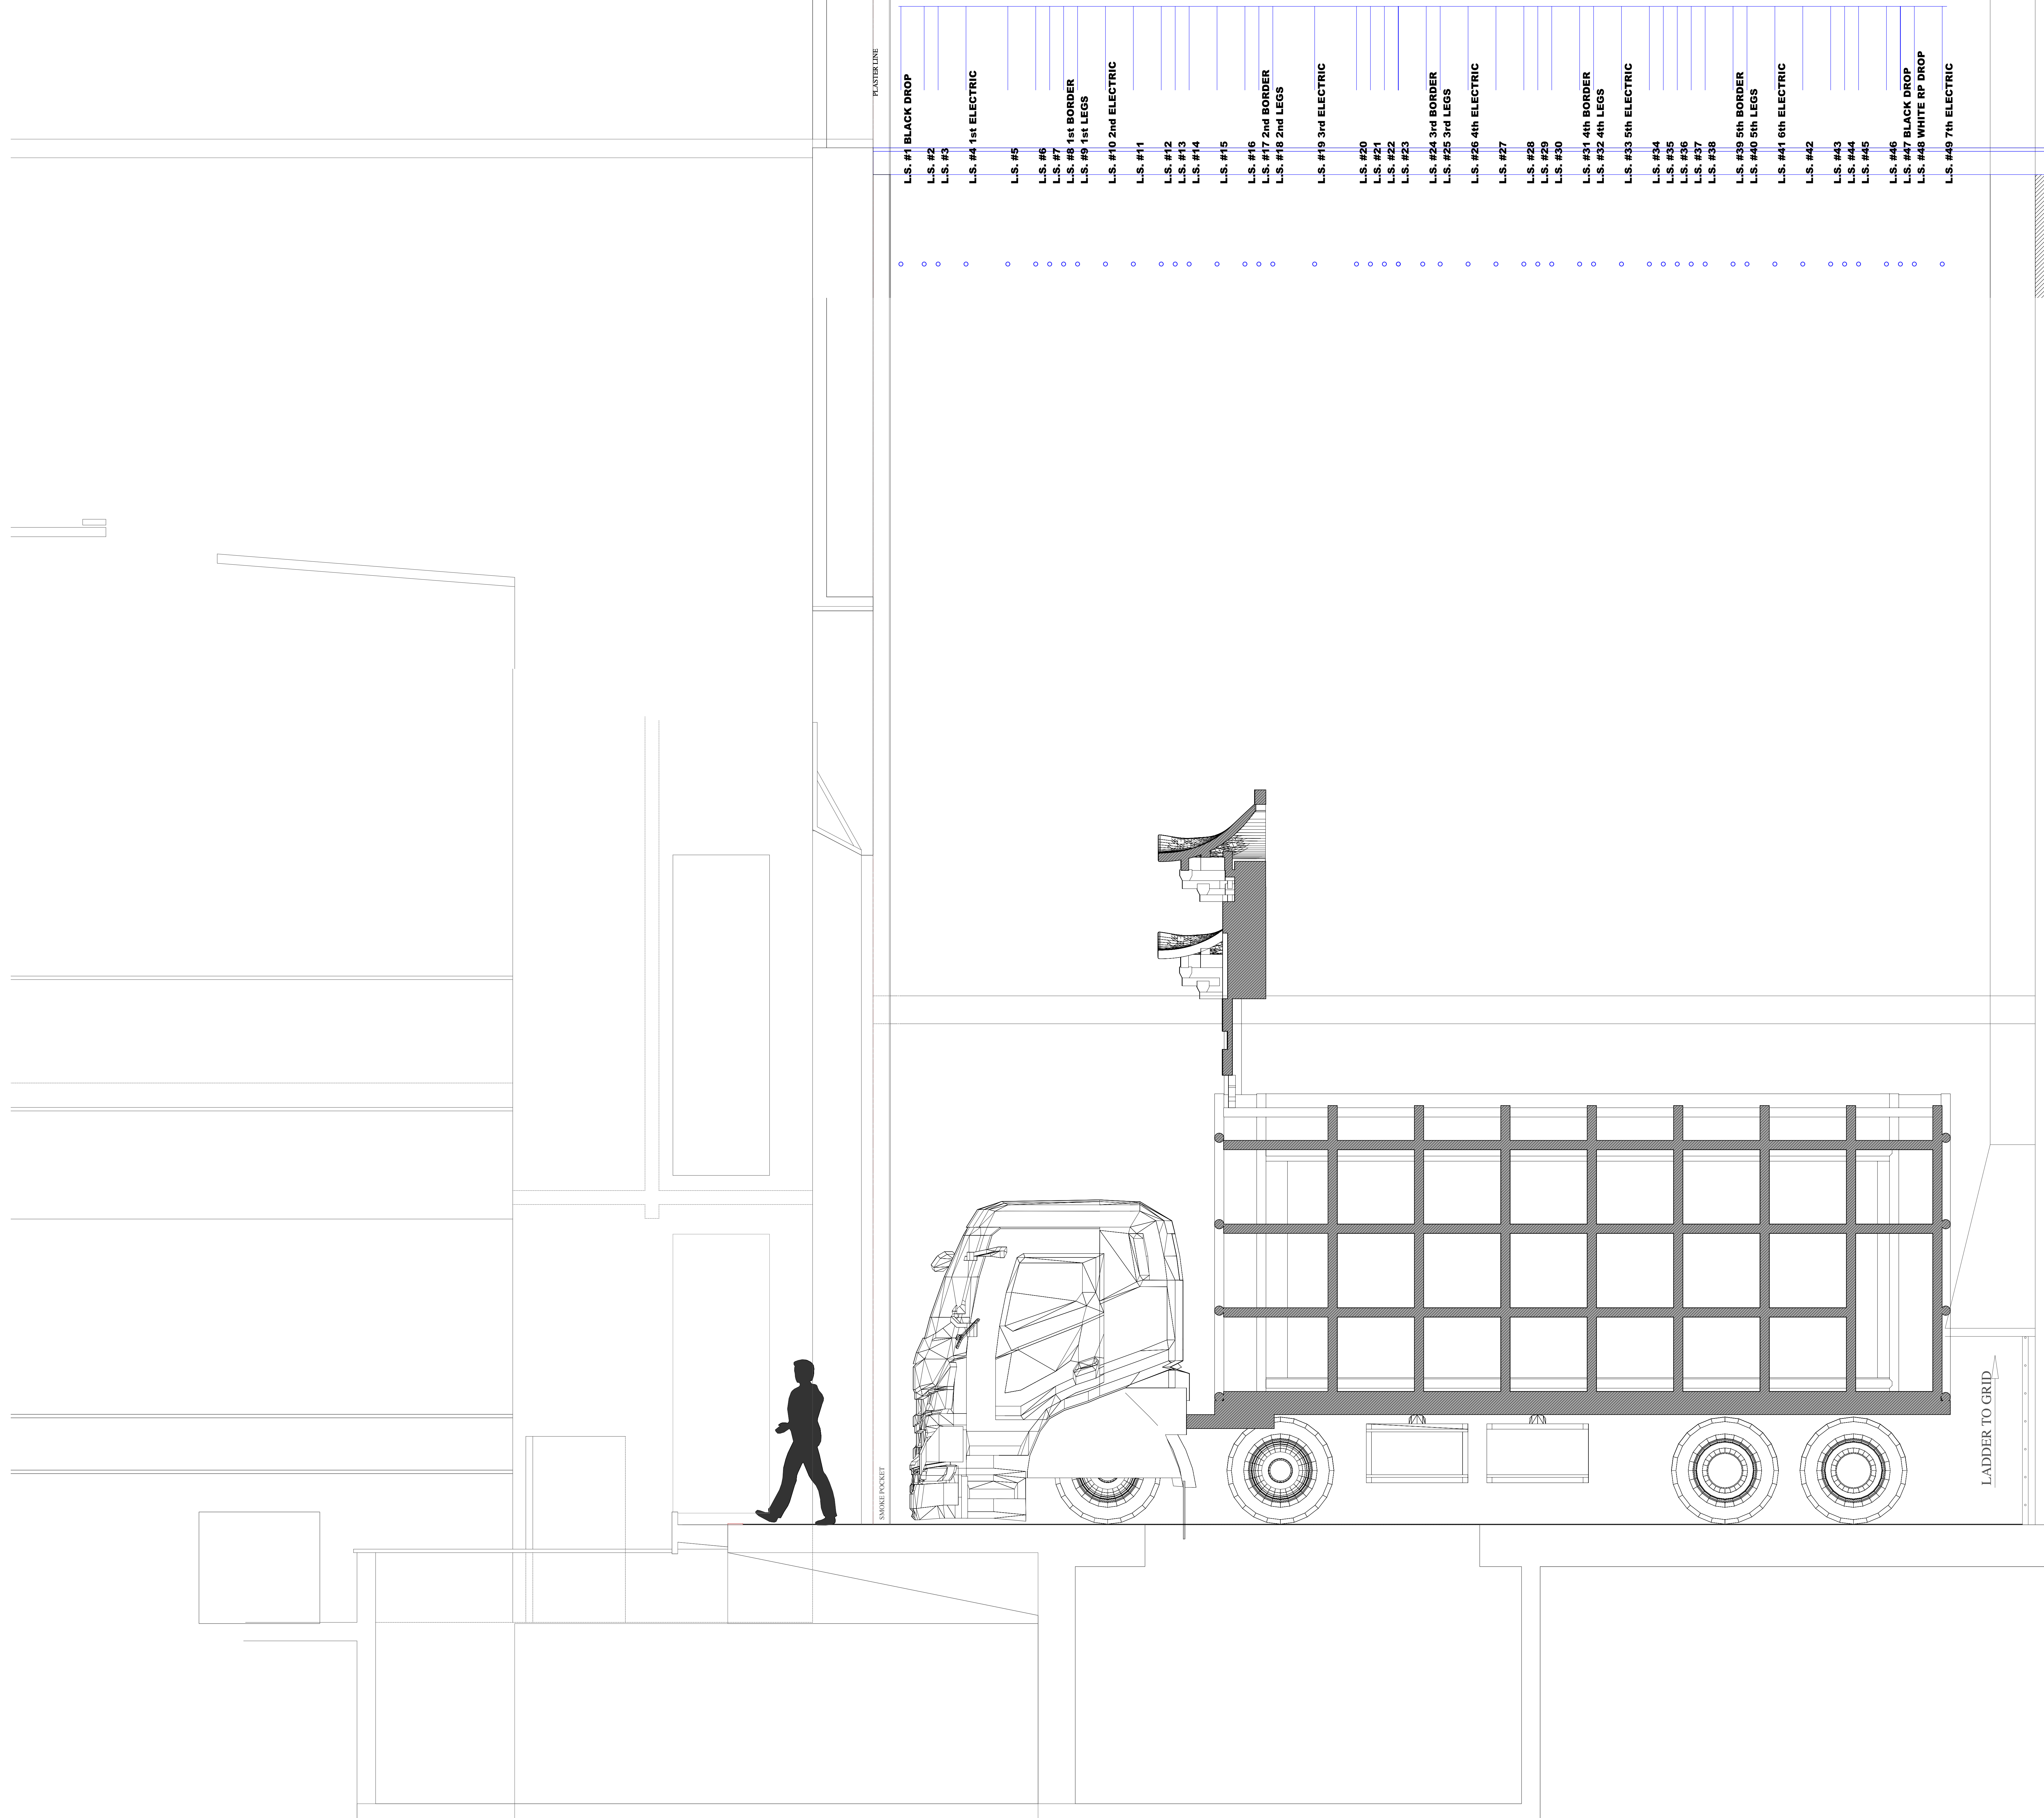

DESIGNED BY ANT MA	PAGLIACCI	
DRAWN BY ANT MA	TITLE	
CHECKED BY	<b>SECTION_ACT1</b>	
APPROVED BY	SIZE 48*36	DRAWING NUMBER
OTHER APPROVALS	SCALE 1/2"=1'-0"	SHEET 05 OF 7
CAD FILE NAME Ant's 3D.vwx	EST. NO.	REV

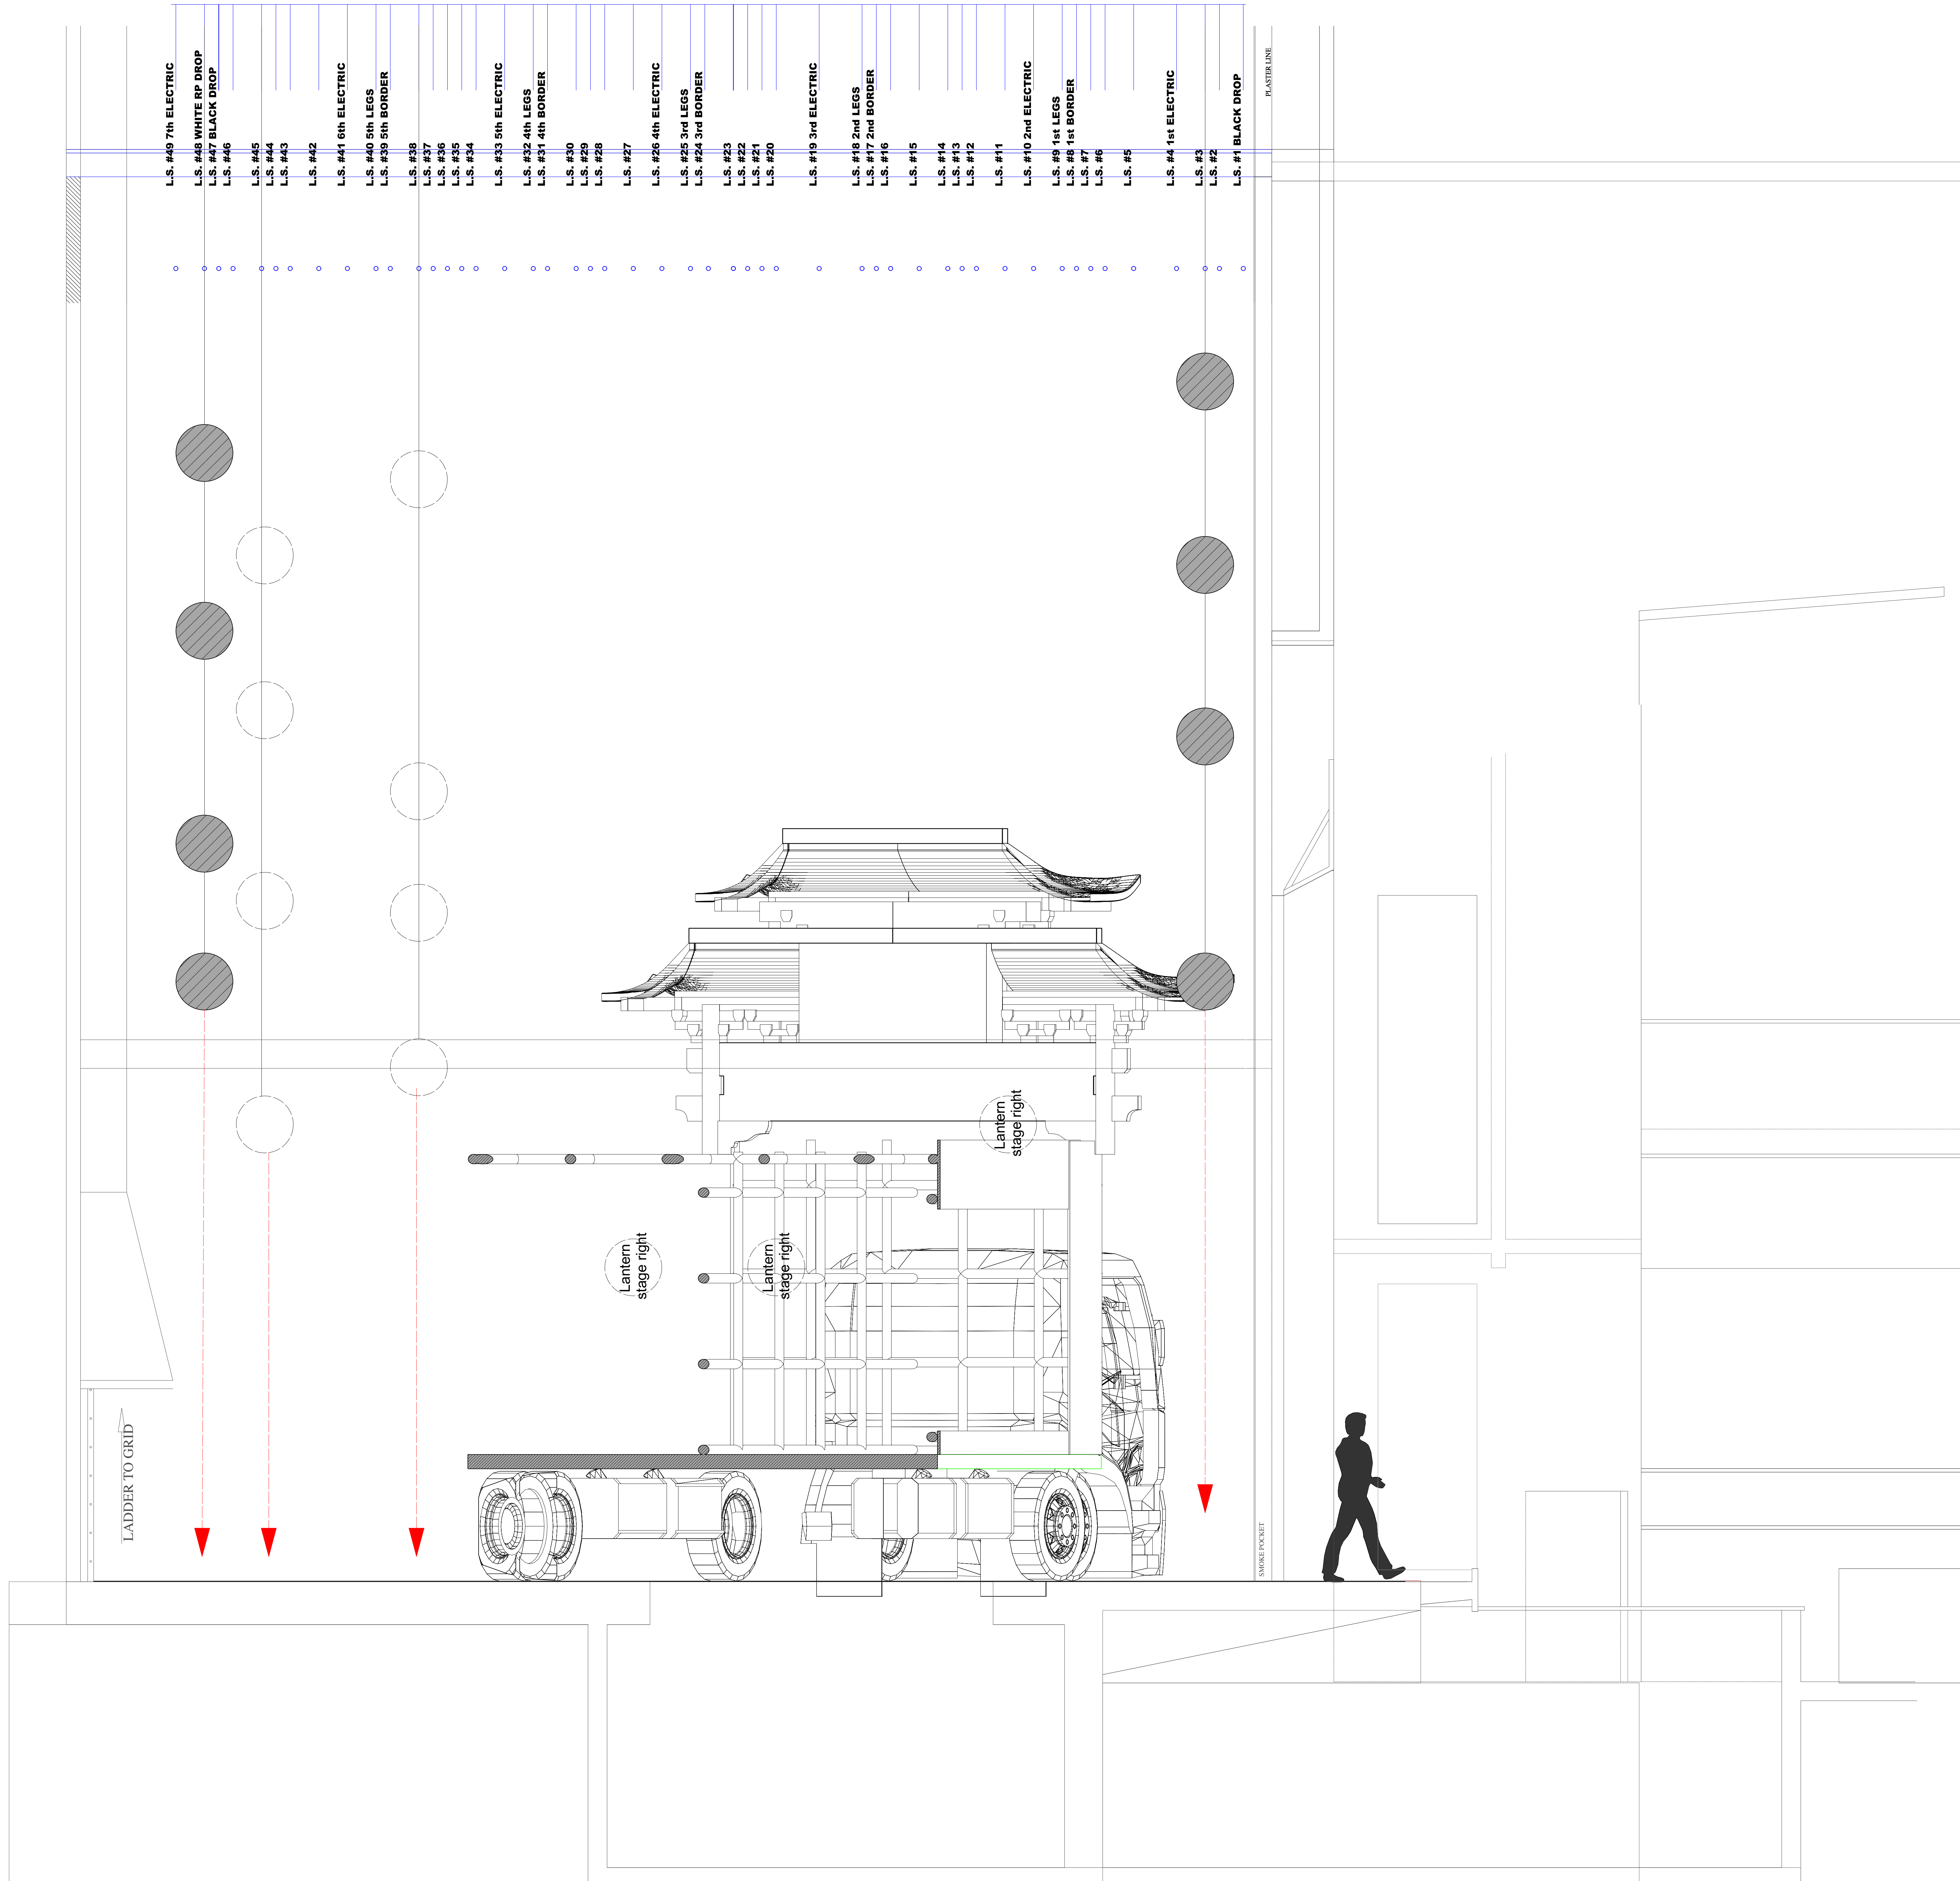

- L.S. #49 7th ELECTRIC
- L.S. #48 WHITE RP DROP
- L.S. #47 BLACK DROP
- L.S. #46
- L.S. #45
- L.S. #44
- L.S. #43
- L.S. #42
- L.S. #41 8th ELECTRIC
- L.S. #40 5th LEGS
- L.S. #39 5th BORDER
- L.S. #38
- L.S. #37
- L.S. #36
- L.S. #35
- L.S. #34
- L.S. #33 5th ELECTRIC
- L.S. #32 4th LEGS
- L.S. #31 4th BORDER
- L.S. #30
- L.S. #29
- L.S. #28
- L.S. #27
- L.S. #26 4th ELECTRIC
- L.S. #25 3rd LEGS
- L.S. #24 3rd BORDER
- L.S. #23
- L.S. #22
- L.S. #21
- L.S. #20
- L.S. #19 3rd ELECTRIC
- L.S. #18 2nd LEGS
- L.S. #17 2nd BORDER
- L.S. #16
- L.S. #15
- L.S. #14
- L.S. #13
- L.S. #12
- L.S. #11
- L.S. #10 2nd ELECTRIC
- L.S. #9 1st LEGS
- L.S. #8 1st BORDER
- L.S. #7
- L.S. #6
- L.S. #5
- L.S. #4 1st ELECTRIC
- L.S. #3
- L.S. #2
- L.S. #1 BLACK DROP

LADDER TO GRID

Lantern stage right


Lantern stage right

Lantern stage right


SMALL POCKET

PLASTER LINE


DESIGNED BY ANT MA	PAGLIACCI		
DRAWN BY ANT MA	TITLE		
CHECKED BY	SECTION_ACT2		
APPROVED BY			
DATE FILE NAME Ant's 3D.vwx	SCALE 1/2"=1'-0"	DRAWING NUMBER	REV
			06 OF 7

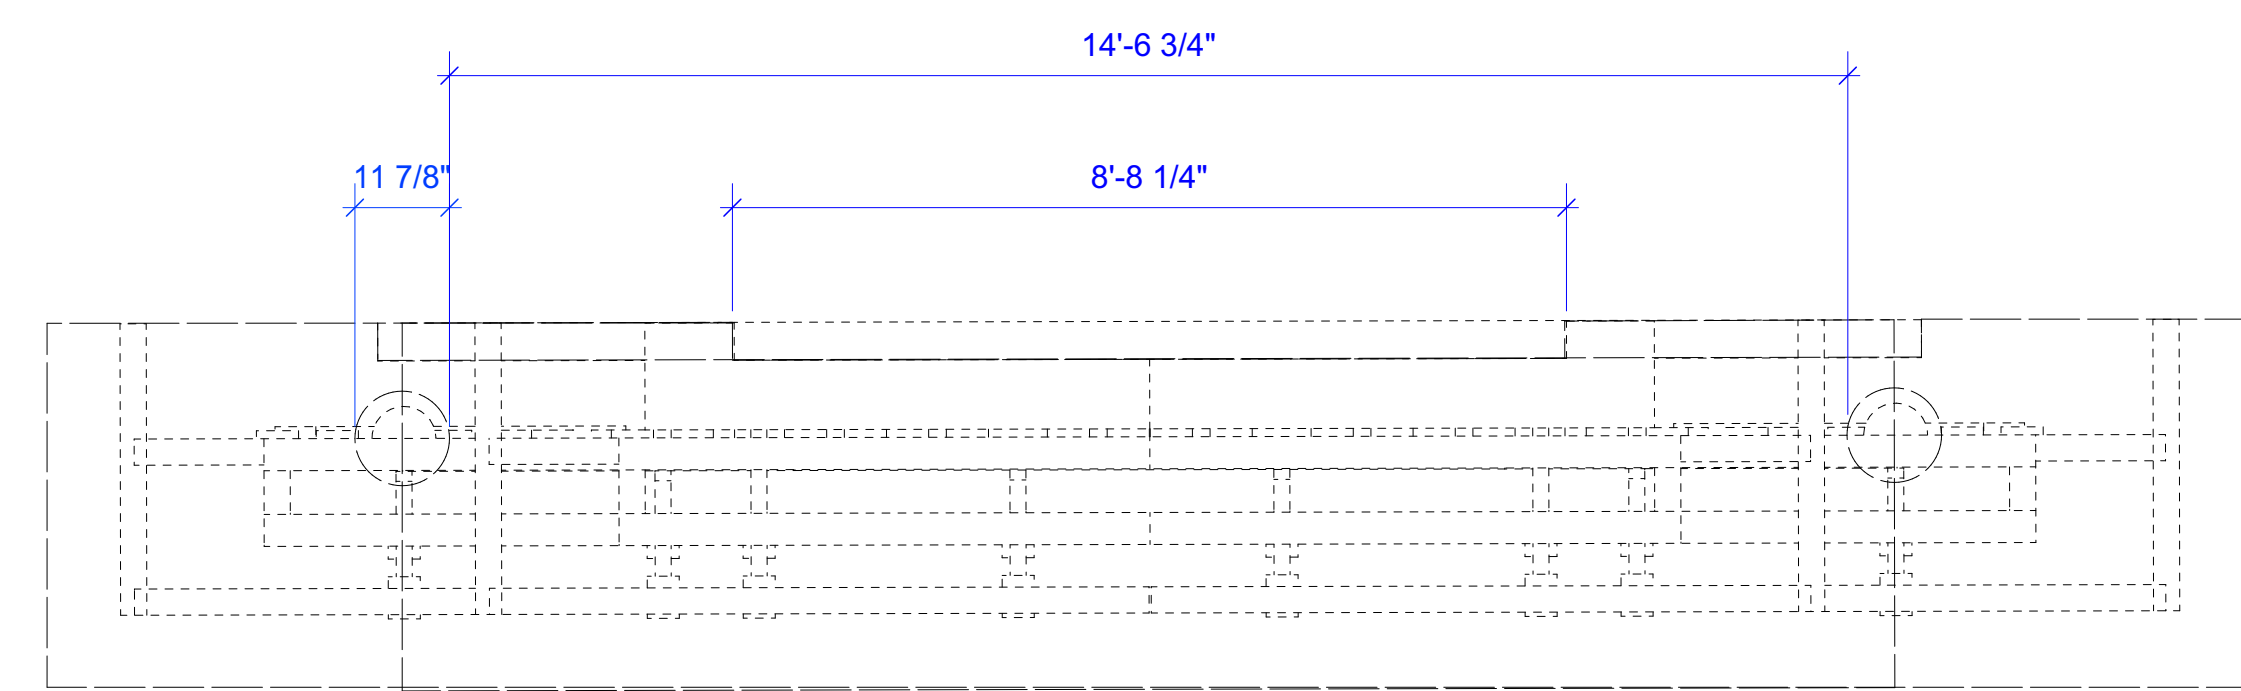


1 Temple roof facade plan  
Scale: 1/2" = 1'-0"

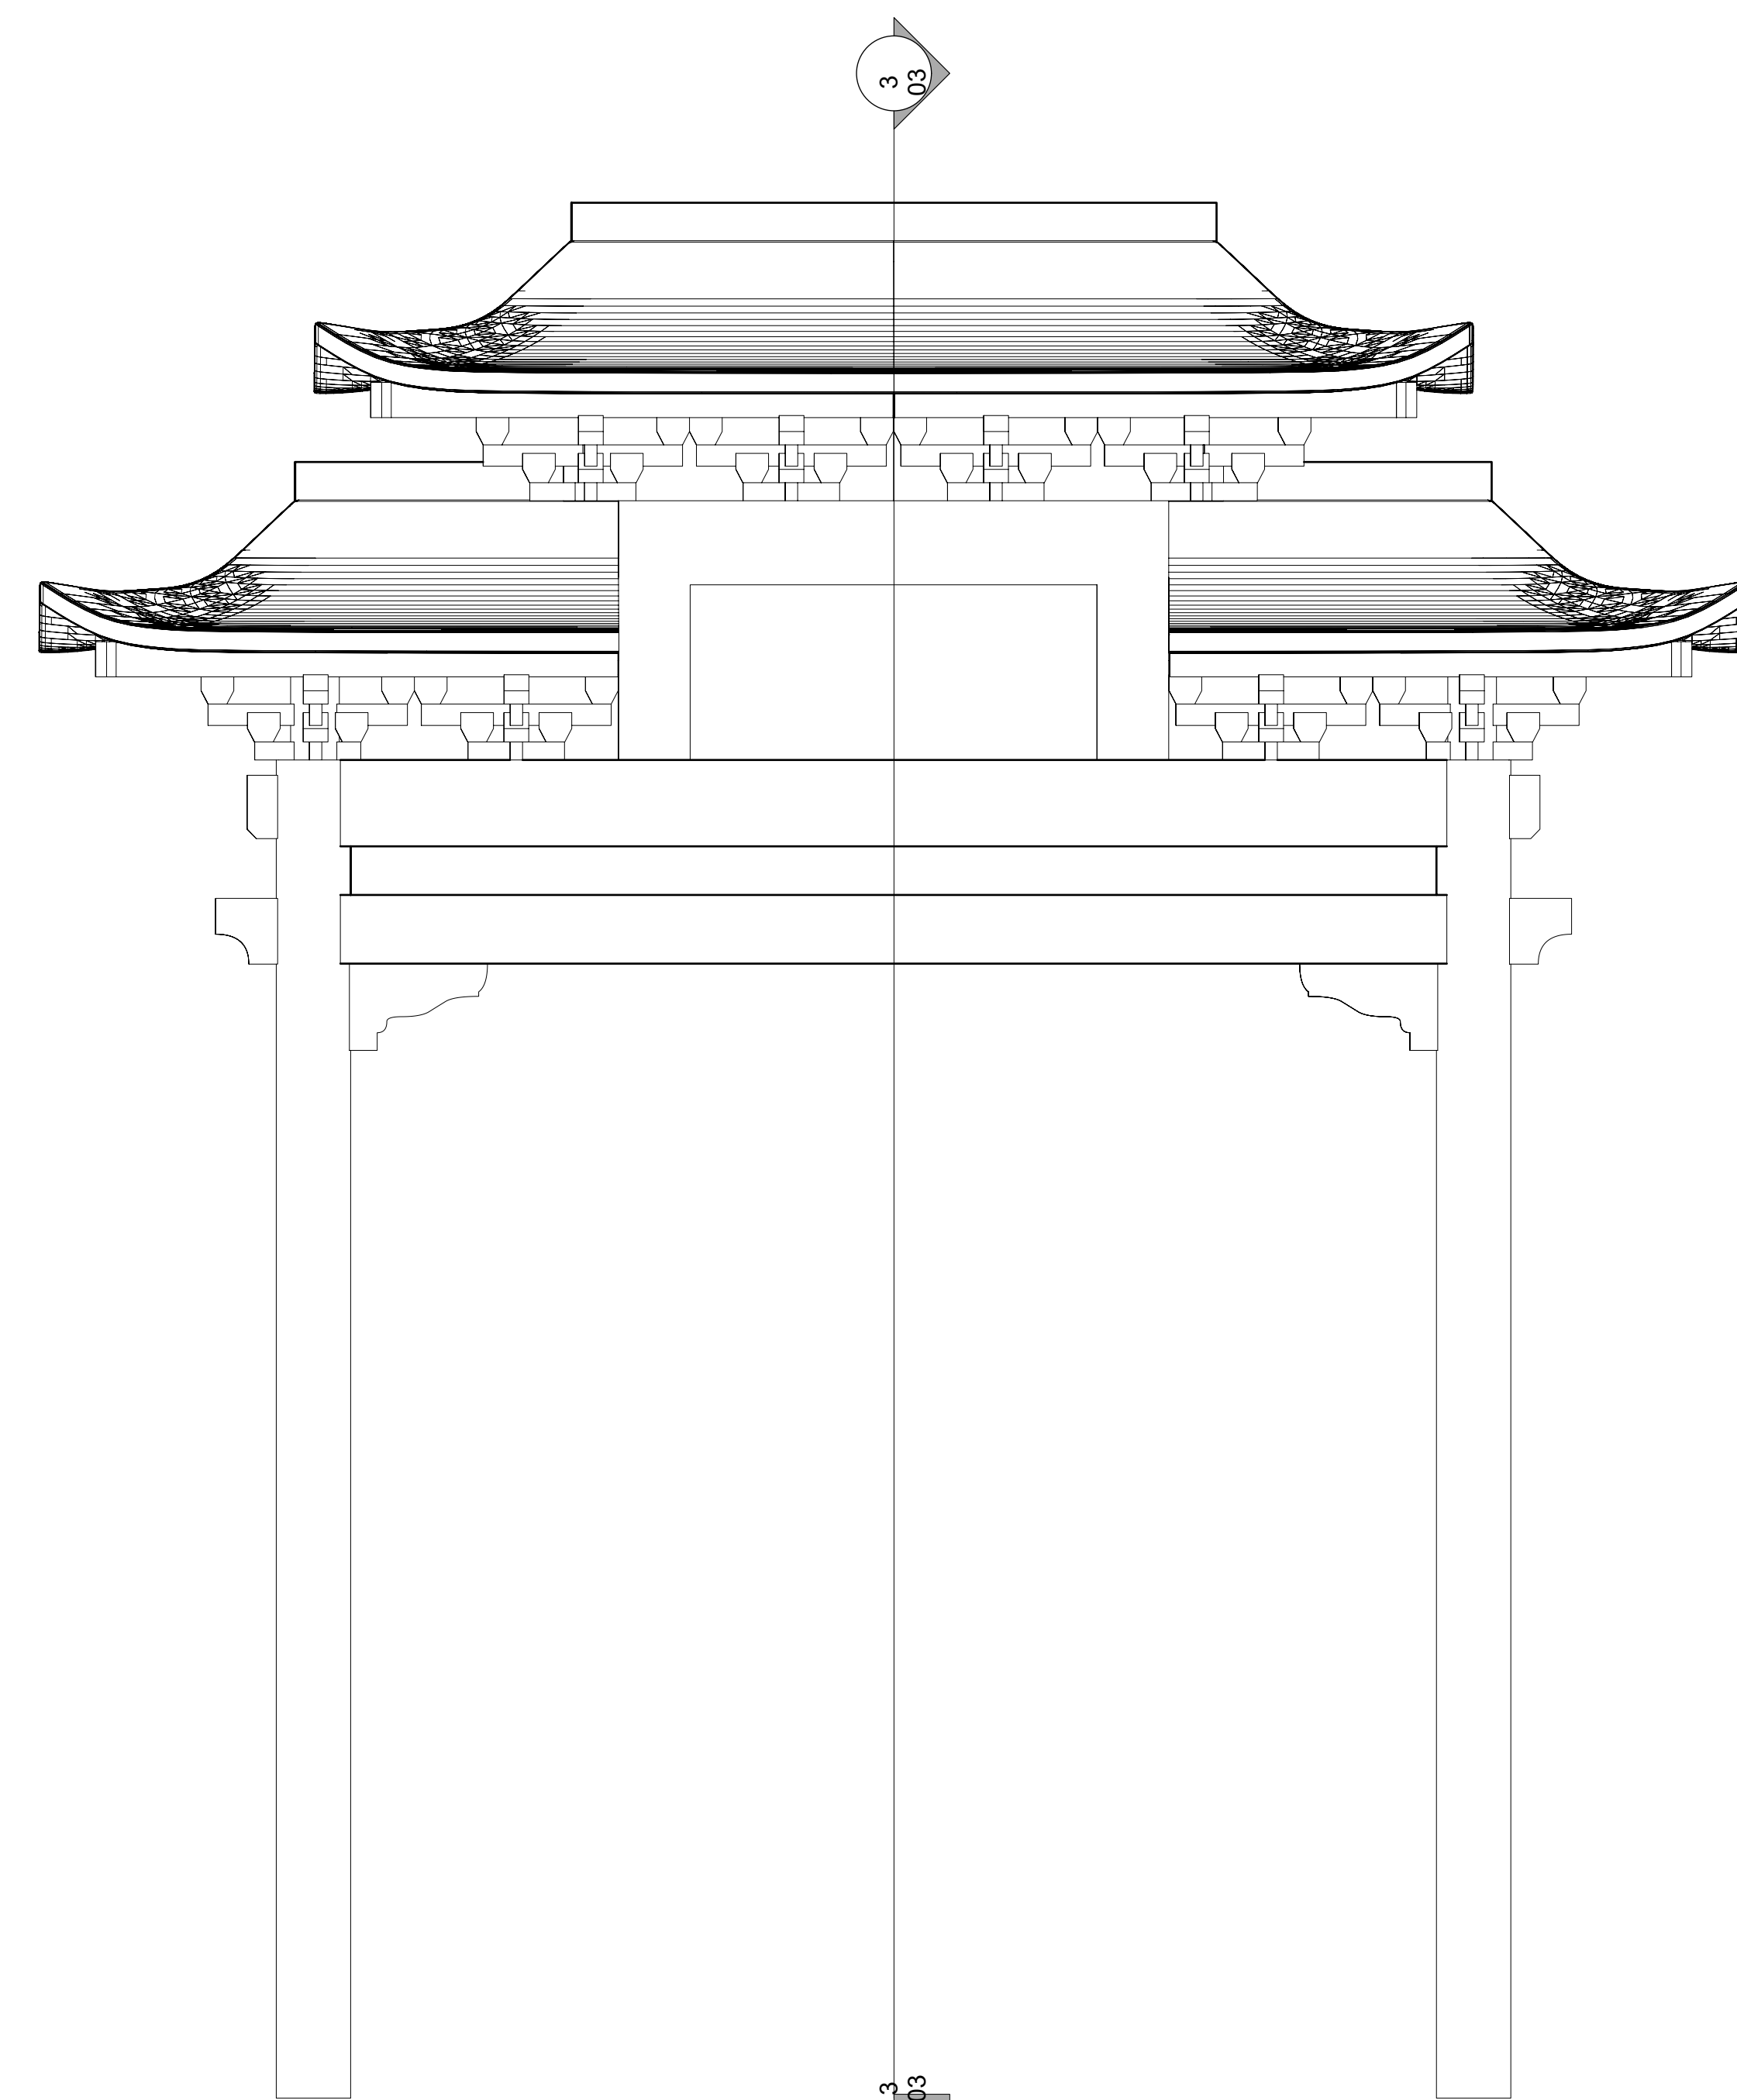

2 Temple roof facade elevation  
Scale: 1/2" = 1'-0"

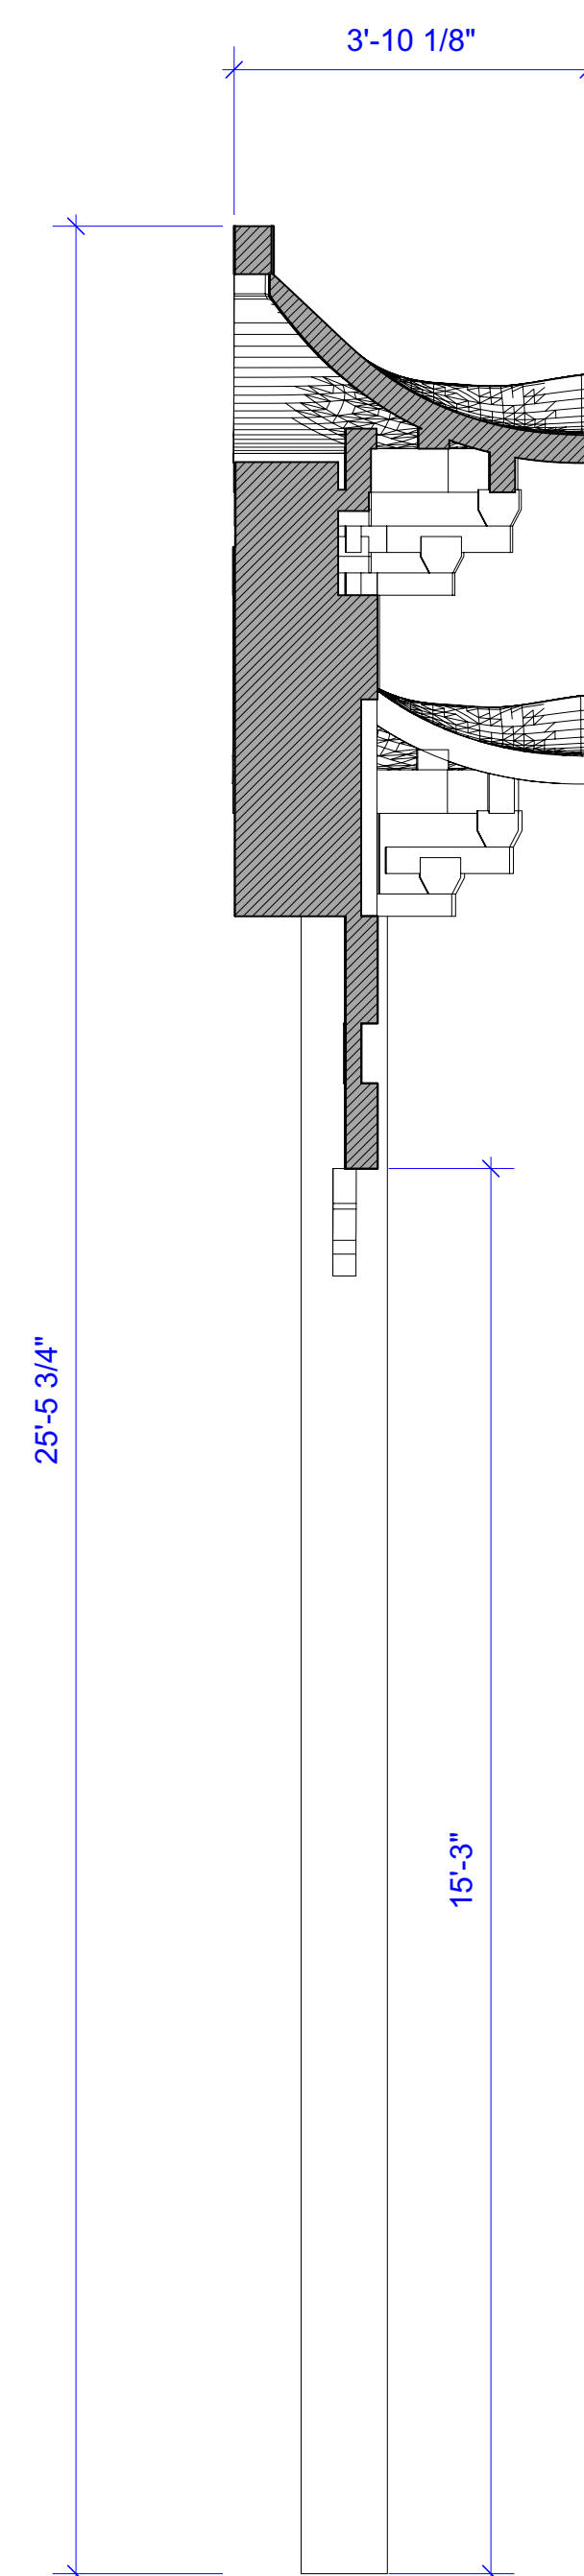

3 Temple roof facade section  
Scale: 1/2" = 1'-0"

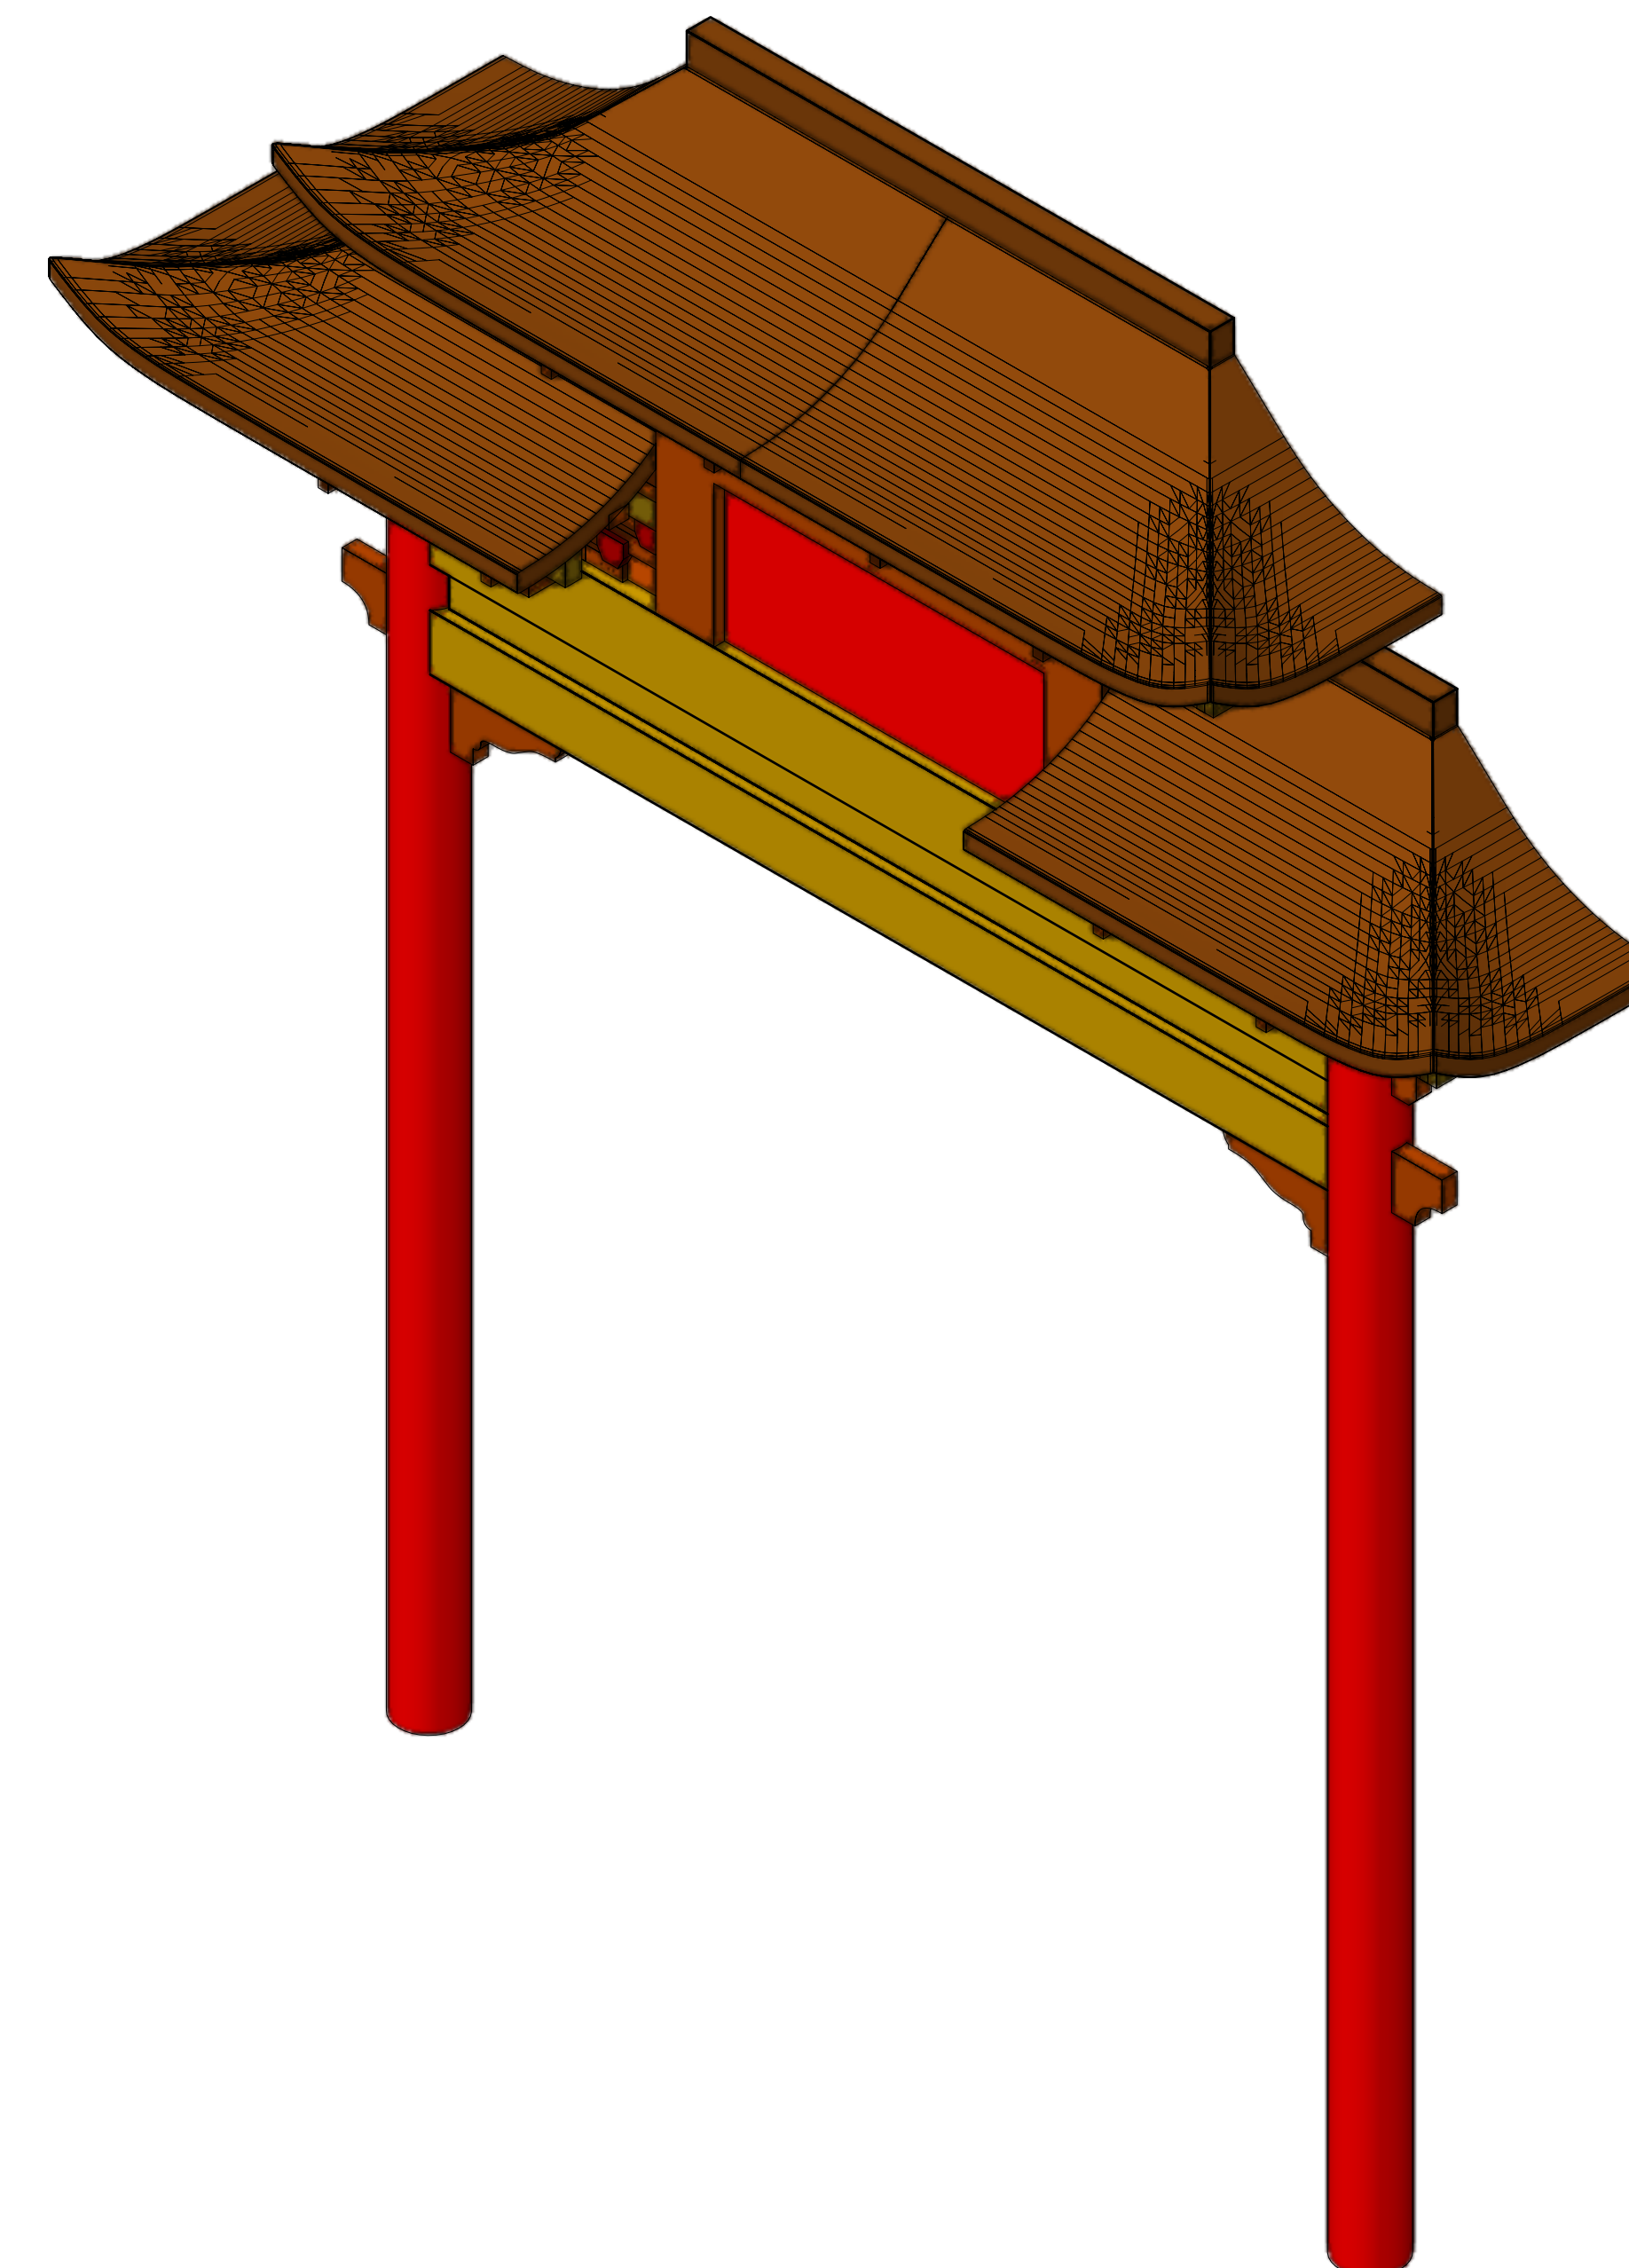

4 Research  
Scale: Actual Size



DESIGNED BY ANT MA	PAGLIACCI		
DRAWN BY ANT MA	TITLE 3d facade		
CHECKED BY	DATE 48*36	DRAWING NUMBER	REV
APPROVED BY	SCALE 1/2"=1'-0"	SHEET 07	OF 7
OTHER APPROVALS	CADD FILE NAME Ant's 3D.vwx		