


KEY TO INSTRUMENTATION

	S4 19deg		S4 LED Series 1 Lustr 26deg		S4 PAR WFL DD
	S4 50deg		S4 LED Series 1 Lustr 50deg		PAR 38
	S4 90deg		S4 LED Series 1 Lustr 70deg		RGB LED Tape
	S4 50deg DD		S4 LED Series 1 Lustr 90deg		RGBW LED Tape
	S4 70deg DD		S4 PAR XWFL		I-Cue
	S4 90deg DD				

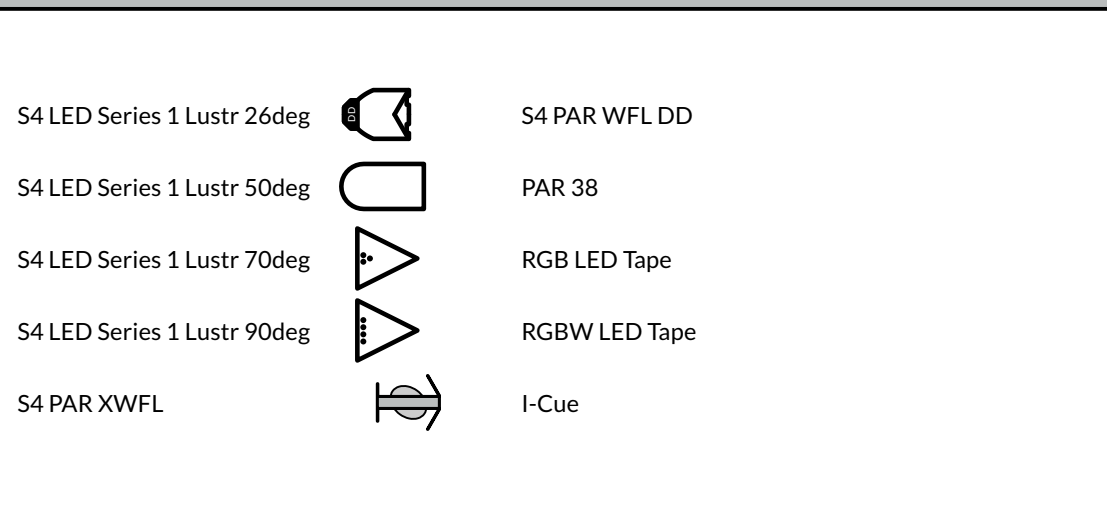


GENERAL NOTES

- TICK MARKS ON LIGHTING POSITIONS INDICATE 18 INCH INTERVALS
- PLEASE HAVE EXTRA CUTS OF R132, R119, AND R114 AVAILABLE AT FOCUS

REVISIONS


REVISION	DATE	DESCRIPTION	BY
A	3/15/22	Plot Created	RAM
B	3/21/22	Lighting Pretest	RAM
C	3/28/22	Lighting Finals	RAM
D	4/21/22	OPENING	RAM

DIRECTED BY: **JANET ZARISH**
 PROD. MANAGER: **ANN MATTHEWS**
 SCENIC DESIGNER: **JOSH BARILLA**
 COSTUME DESIGNER: **EMILY WHITE**
 LIGHTING DESIGNER: **RYAN MARSH**
 ASSISTANT LD: **YIYUAN LI**
 MASTER ELECTRICIAN: **RYAN MARSH**

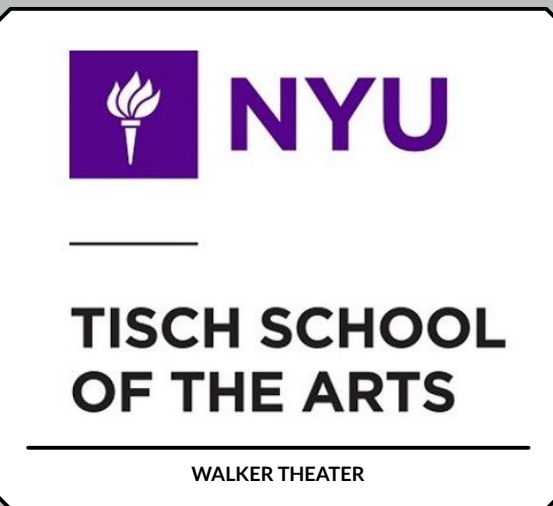

RYAN MARSH
LIGHTING DESIGN
 c: 760-822-3422
 e: rmarsh@ryanmarshlighting.com
 www.ryanmarshlighting.com


DISCLAIMER
 THIS DRAWING REPRESENTS VISUAL CONCEPTS AND CONSTRUCTION SUGGESTIONS ONLY. IT DOES NOT REPLACE THE KNOWLEDGE AND ADVICE OF A LICENSED STRUCTURAL ENGINEER. THE DESIGNER IS UNQUALIFIED TO DETERMINE THE STRUCTURAL APPROPRIATENESS OF THIS DESIGN AND WILL NOT ASSUME RESPONSIBILITY FOR IMPROPER ENGINEERING OR USE.

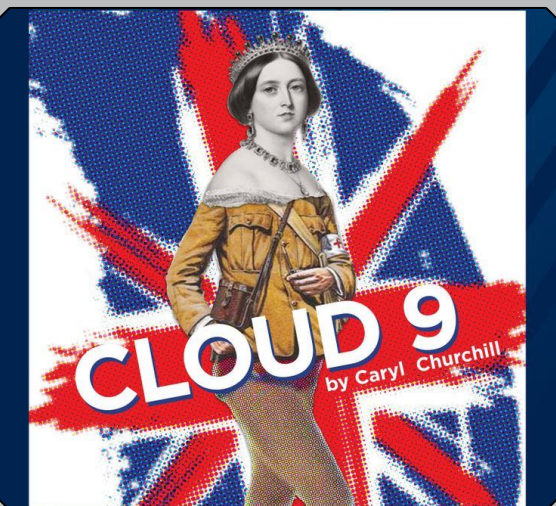


LIGHT PLOT

SCALE: 1/2" = 1'-0" UNLESS NOTED
 DATE: 2/16/21
 DRAFTED BY: RYAN MARSH
 FILE: Cloud 9 Light Plot v2023.vw
 PAPER SIZE: US ARCH D 36" x 48"

PLATE # **1** OF 4

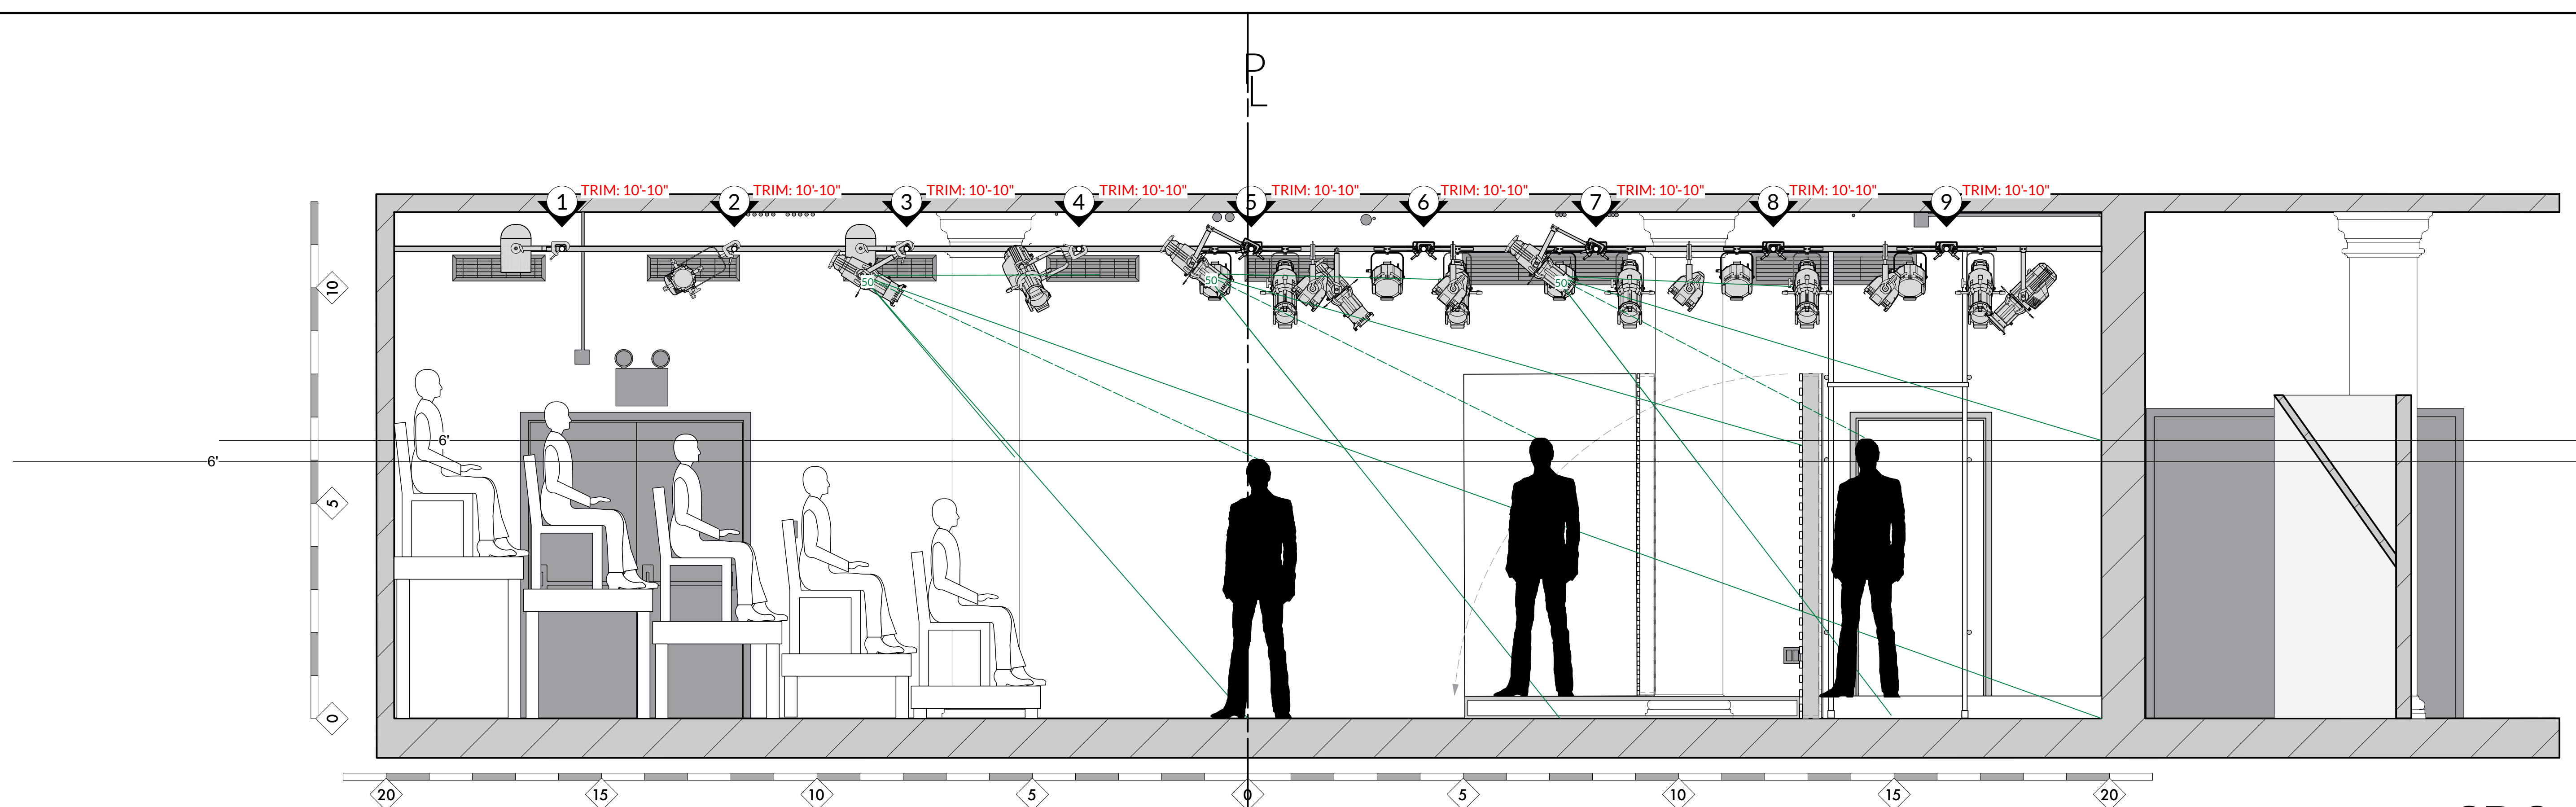


SR Section
Scale: 1/2" = 1'-0"

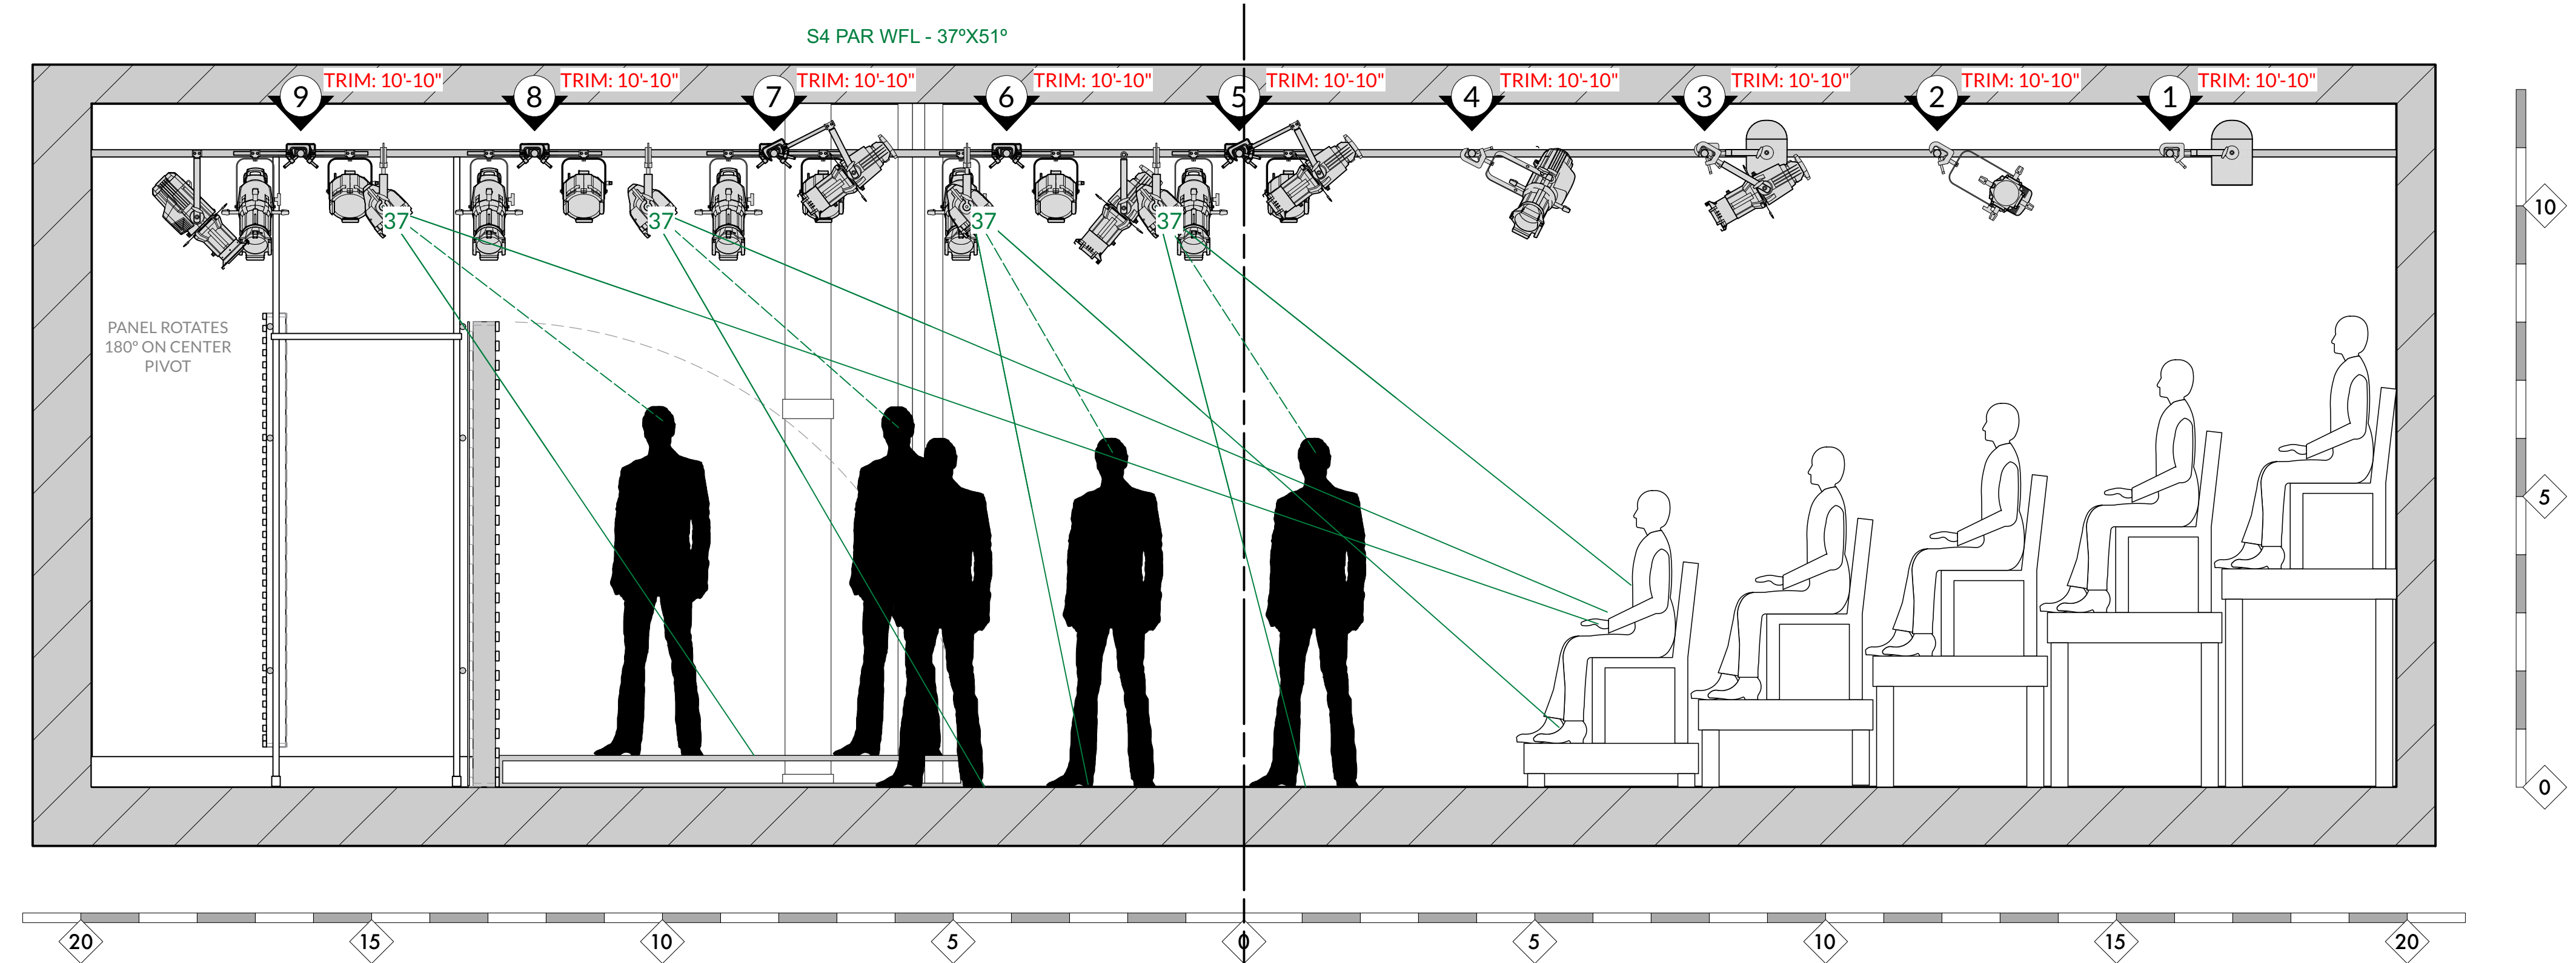

SL Section
Scale: 1/2" = 1'-0"

KEY TO INSTRUMENTATION

	S4 19deg		S4 LED Series 1 Lustr 26deg		S4 PAR WFL DD
	S4 50deg		S4 LED Series 1 Lustr 50deg		PAR 38
	S4 90deg		S4 LED Series 1 Lustr 70deg		RGB LED Tape
	S4 50deg DD		S4 LED Series 1 Lustr 90deg		RGBW LED Tape
	S4 70deg DD		S4 PAR XWFL		I-Cue
	S4 90deg DD				

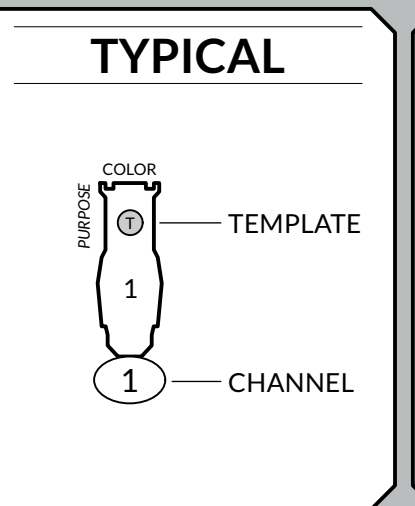

GENERAL NOTES

PLEASE HAVE EXTRA CUTS OF R132, R119, AND R114 AVAILABLE AT FOCUS

ALL INTELLIGENT FIXTURES TO BE SET TO DIRECT, EXTENDED, OR HI-RESOLUTION MODE

REVISIONS

REVISION	DATE	DESCRIPTION	BY
A	3/15/22	Plot Created	RAM
B	3/21/22	Lighting Pretest	RAM
C	3/28/22	Lighting Finals	RAM
D	4/21/22	Opening	RAM
E	4/21/22	OPENING	RAM

DIRECTED BY: **JANET ZARISH**

PROD. MANAGER: **ANN MATTHEWS**

SCENIC DESIGNER: **JOSH BARILLA**

COSTUME DESIGNER: **EMILY WHITE**

LIGHTING DESIGNER: **RYAN MARSH**

ASSISTANT LD: **YIYUAN LI**

MASTER ELECTRICIAN: **RYAN MARSH**




RYAN MARSH
LIGHTING DESIGN

c: 760-822-3422
e: rmarsh@ryanmarshlighting.com
www.ryanmarshlighting.com

DISCLAIMER

THIS DRAWING REPRESENTS VISUAL CONCEPTS AND CONSTRUCTION SUGGESTIONS ONLY. IT DOES NOT REPLACE THE KNOWLEDGE AND ADVICE OF A LICENSED STRUCTURAL ENGINEER. THE DESIGNER IS UNQUALIFIED TO DETERMINE THE STRUCTURAL APPROPRIATENESS OF THIS DESIGN AND WILL NOT ASSUME RESPONSIBILITY FOR IMPROPER ENGINEERING OR USE.

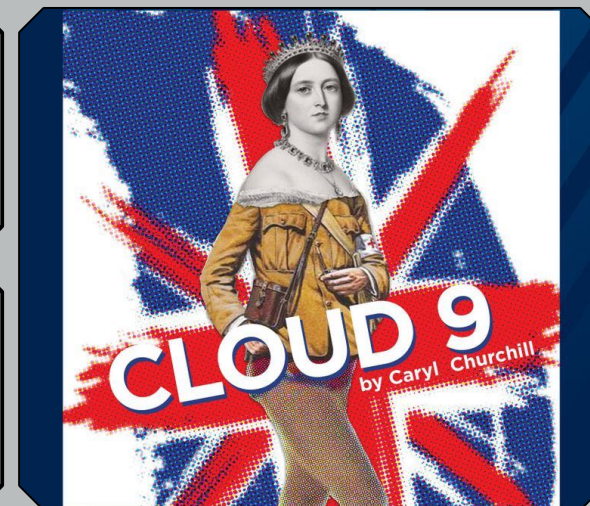

SECTION

SCALE: 1/2" = 1'-0" UNLESS NOTED

DATE: 2/16/21


DRAFTED BY: RYAN MARSH

FILE: Cloud 9 Light Plot v2023.vw

PAPER SIZE: US ARCH D 36" x 48"


PLATE # **2**

OF 4

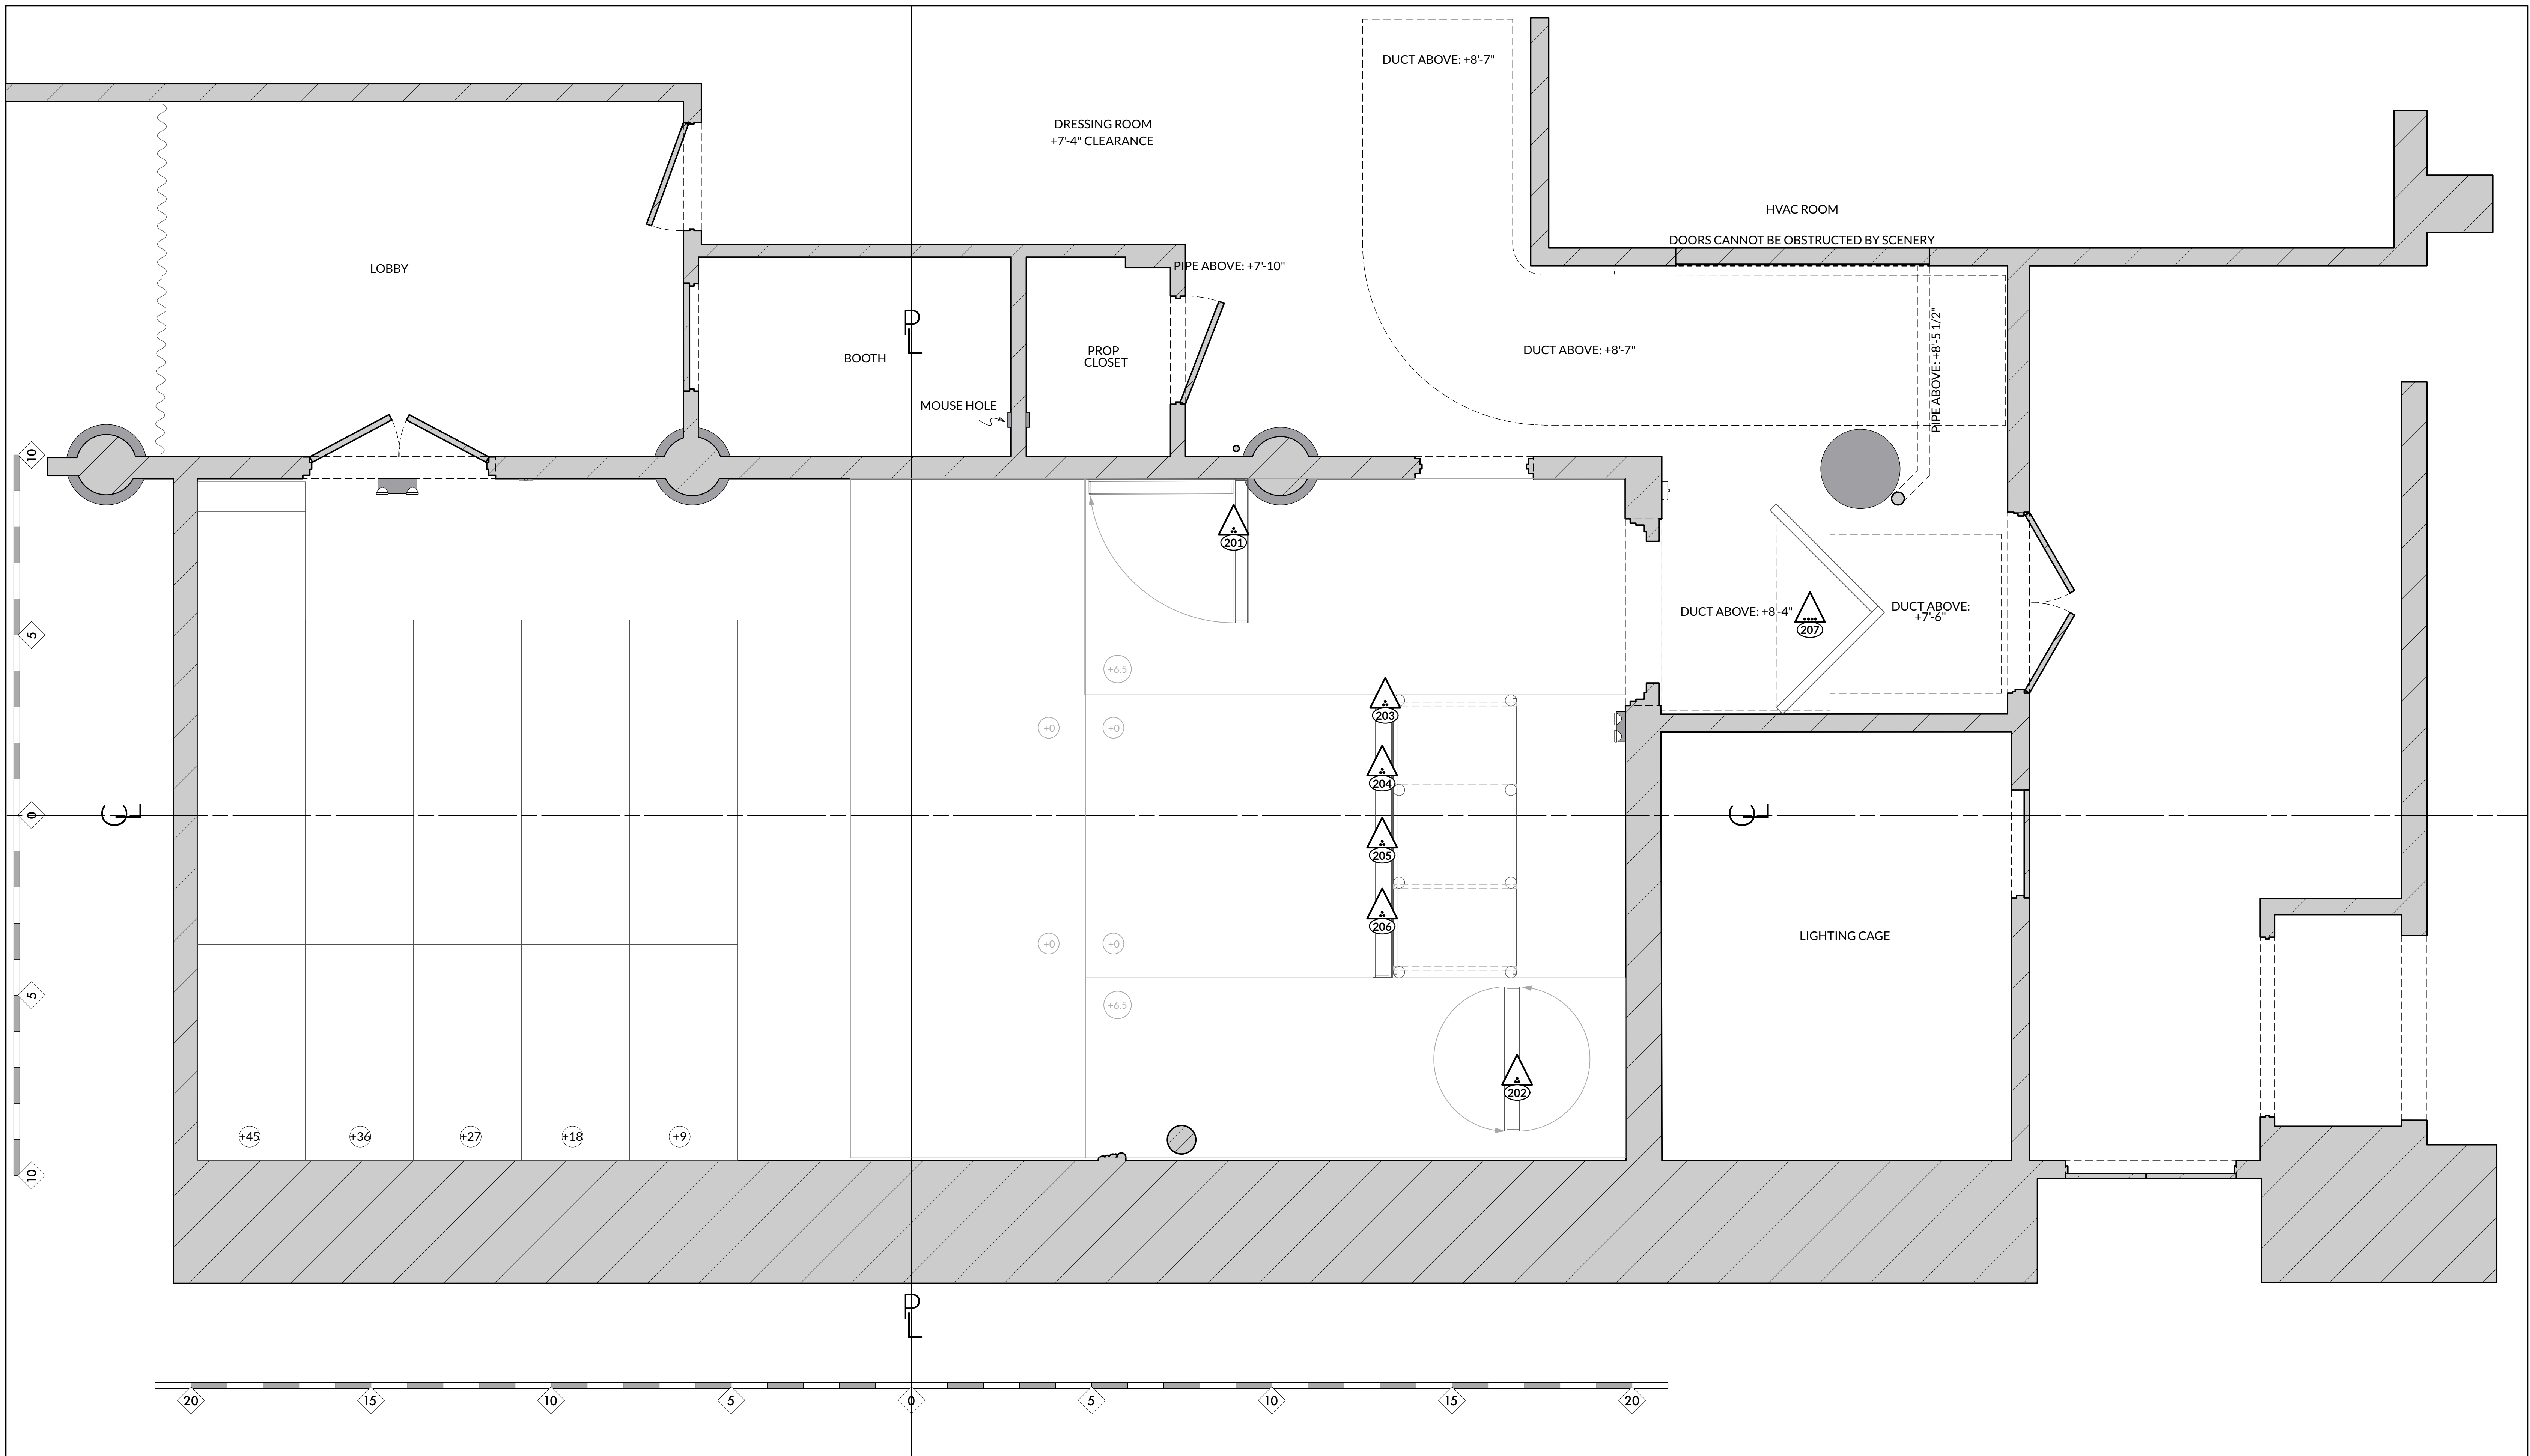

KEY TO INSTRUMENTATION

	S4 19deg		S4 LED Series 1 Lustr 26deg		S4 PAR WFL DD
	S4 50deg		S4 LED Series 1 Lustr 50deg		PAR 38
	S4 90deg		S4 LED Series 1 Lustr 70deg		RGB LED Tape
	S4 50deg DD		S4 LED Series 1 Lustr 90deg		RGBW LED Tape
	S4 70deg DD		S4 PAR XWFL		I-Cue
	S4 90deg DD				

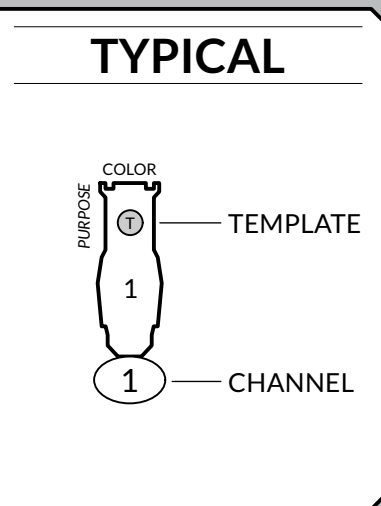

GENERAL NOTES

PLEASE HAVE EXTRA CUTS OF R132, R119, AND R114 AVAILABLE AT FOCUS

ALL INTELLIGENT FIXTURES TO BE SET TO DIRECT, EXTENDED, OR HI-RESOLUTION MODE

REVISIONS

REVISION	DATE	DESCRIPTION	BY
A	3/15/22	Plot Created	RAM
B	3/21/22	Lighting System	RAM
C	3/28/22	Lighting Fixals	RAM
D	4/21/22	OPENING	RAM

DIRECTED BY: **JANET ZARISH**

PROD. MANAGER: **ANN MATTHEWS**

SCENIC DESIGNER: **JOSH BARILLA**

COSTUME DESIGNER: **EMILY WHITE**

LIGHTING DESIGNER: **RYAN MARSH**

ASSISTANT LD: **YIYUAN LI**

MASTER ELECTRICIAN: **RYAN MARSH**




RYAN MARSH
LIGHTING DESIGN

c: 760-822-3422
e: rmarsh@ryanmarshlighting.com
www.ryanmarshlighting.com

DISCLAIMER

THIS DRAWING REPRESENTS VISUAL CONCEPTS AND CONSTRUCTION SUGGESTIONS ONLY. IT DOES NOT REPLACE THE KNOWLEDGE AND ADVICE OF A LICENSED STRUCTURAL ENGINEER. THE DESIGNER IS UNQUALIFIED TO DETERMINE THE STRUCTURAL APPROPRIATENESS OF THIS DESIGN AND WILL NOT ASSUME RESPONSIBILITY FOR IMPROPER ENGINEERING OR USE.

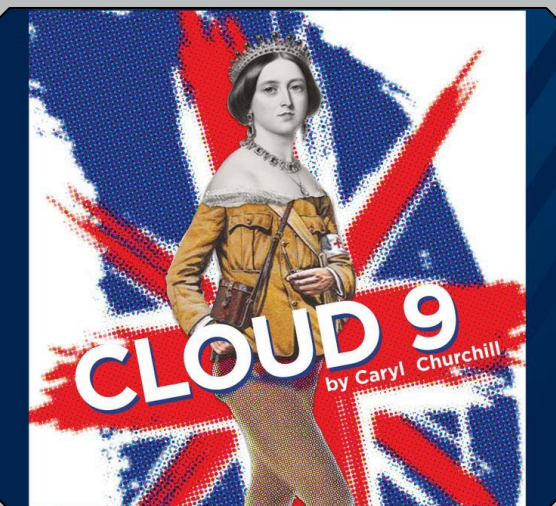

DECK LX

SCALE: **1/2" = 1'-0"**
UNLESS NOTED

DATE: **2/16/21**


DRAFTED BY: **RYAN MARSH**

FILE: **Cloud 9 Light Plot v2023.vw**


PAPER SIZE: **US ARCH D**
36" x 48"

PLATE # **3** OF 4


SR & SL PANELS HAVE SAME CONSTRUCTION

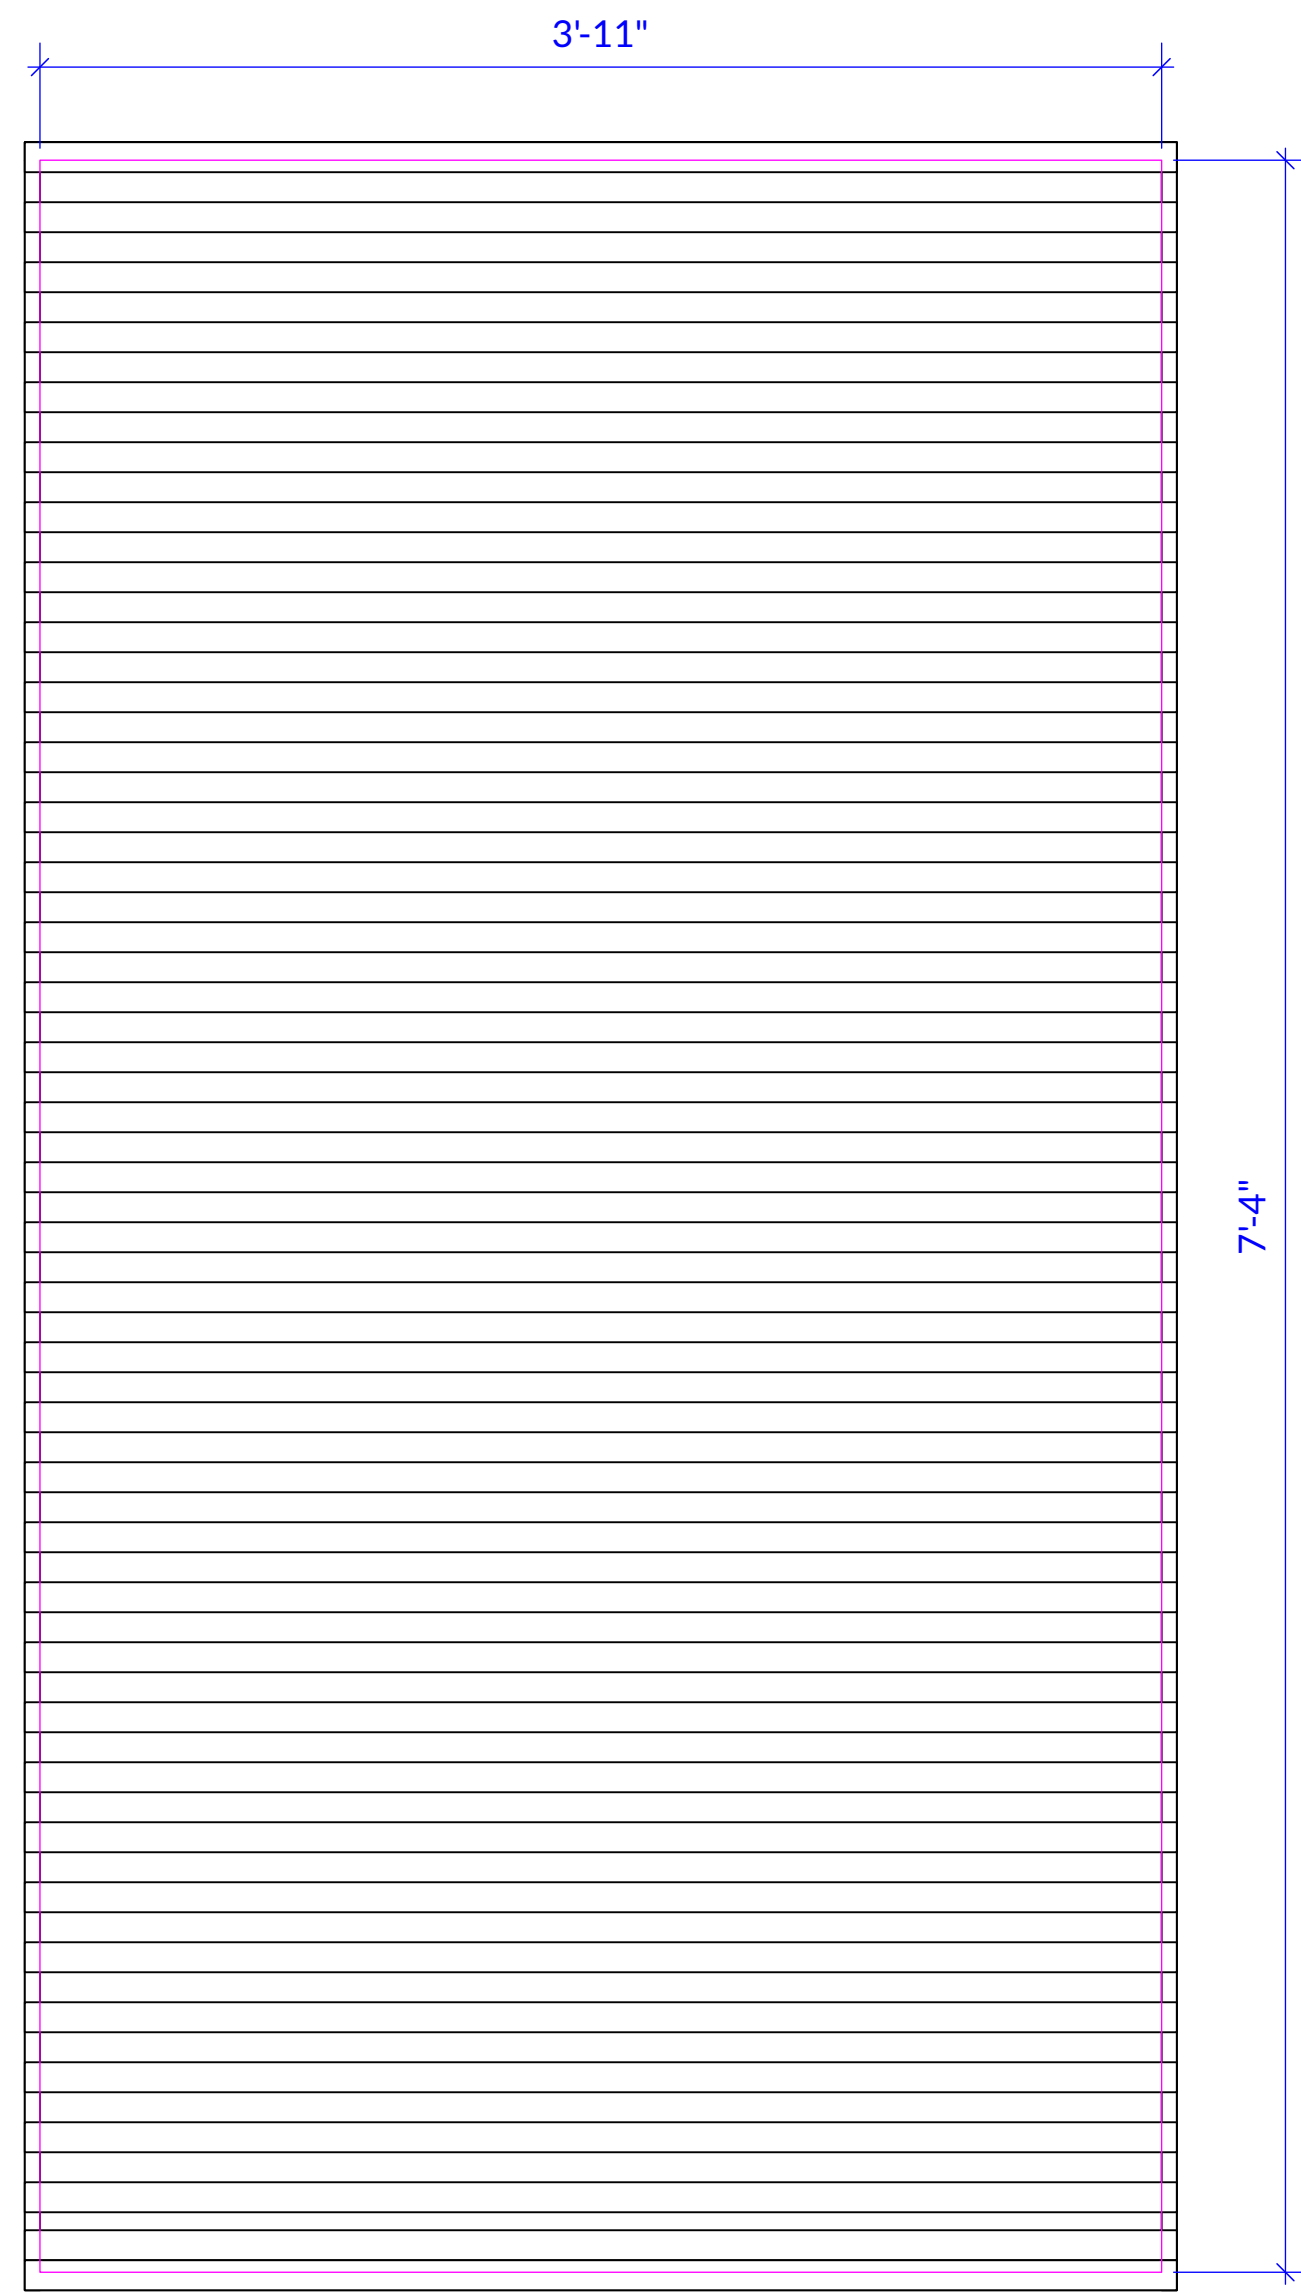


ELEVATION

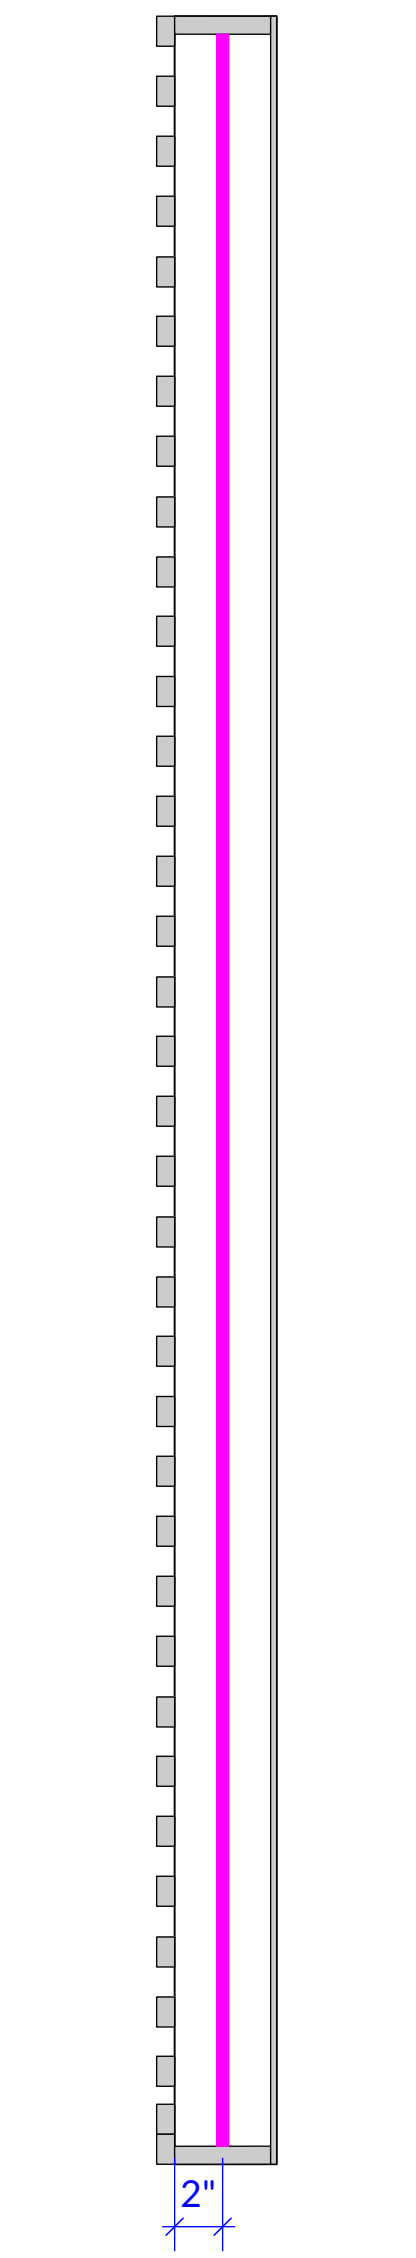


SECTION

 

PLAN

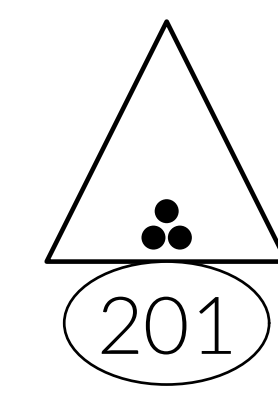


SR WALL LED TAPE

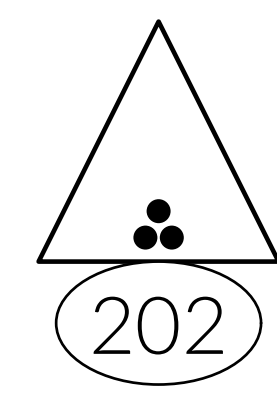


SL WALL LED TAPE



SR VERTICAL STRIP

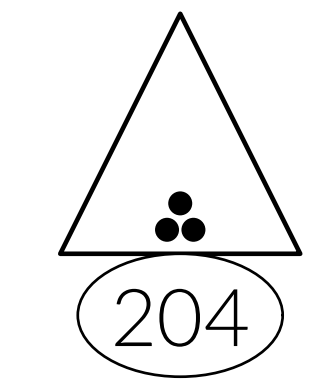


C VERTICAL STRIP

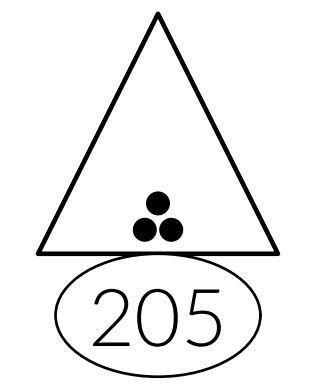

SL VERTICAL STRIP

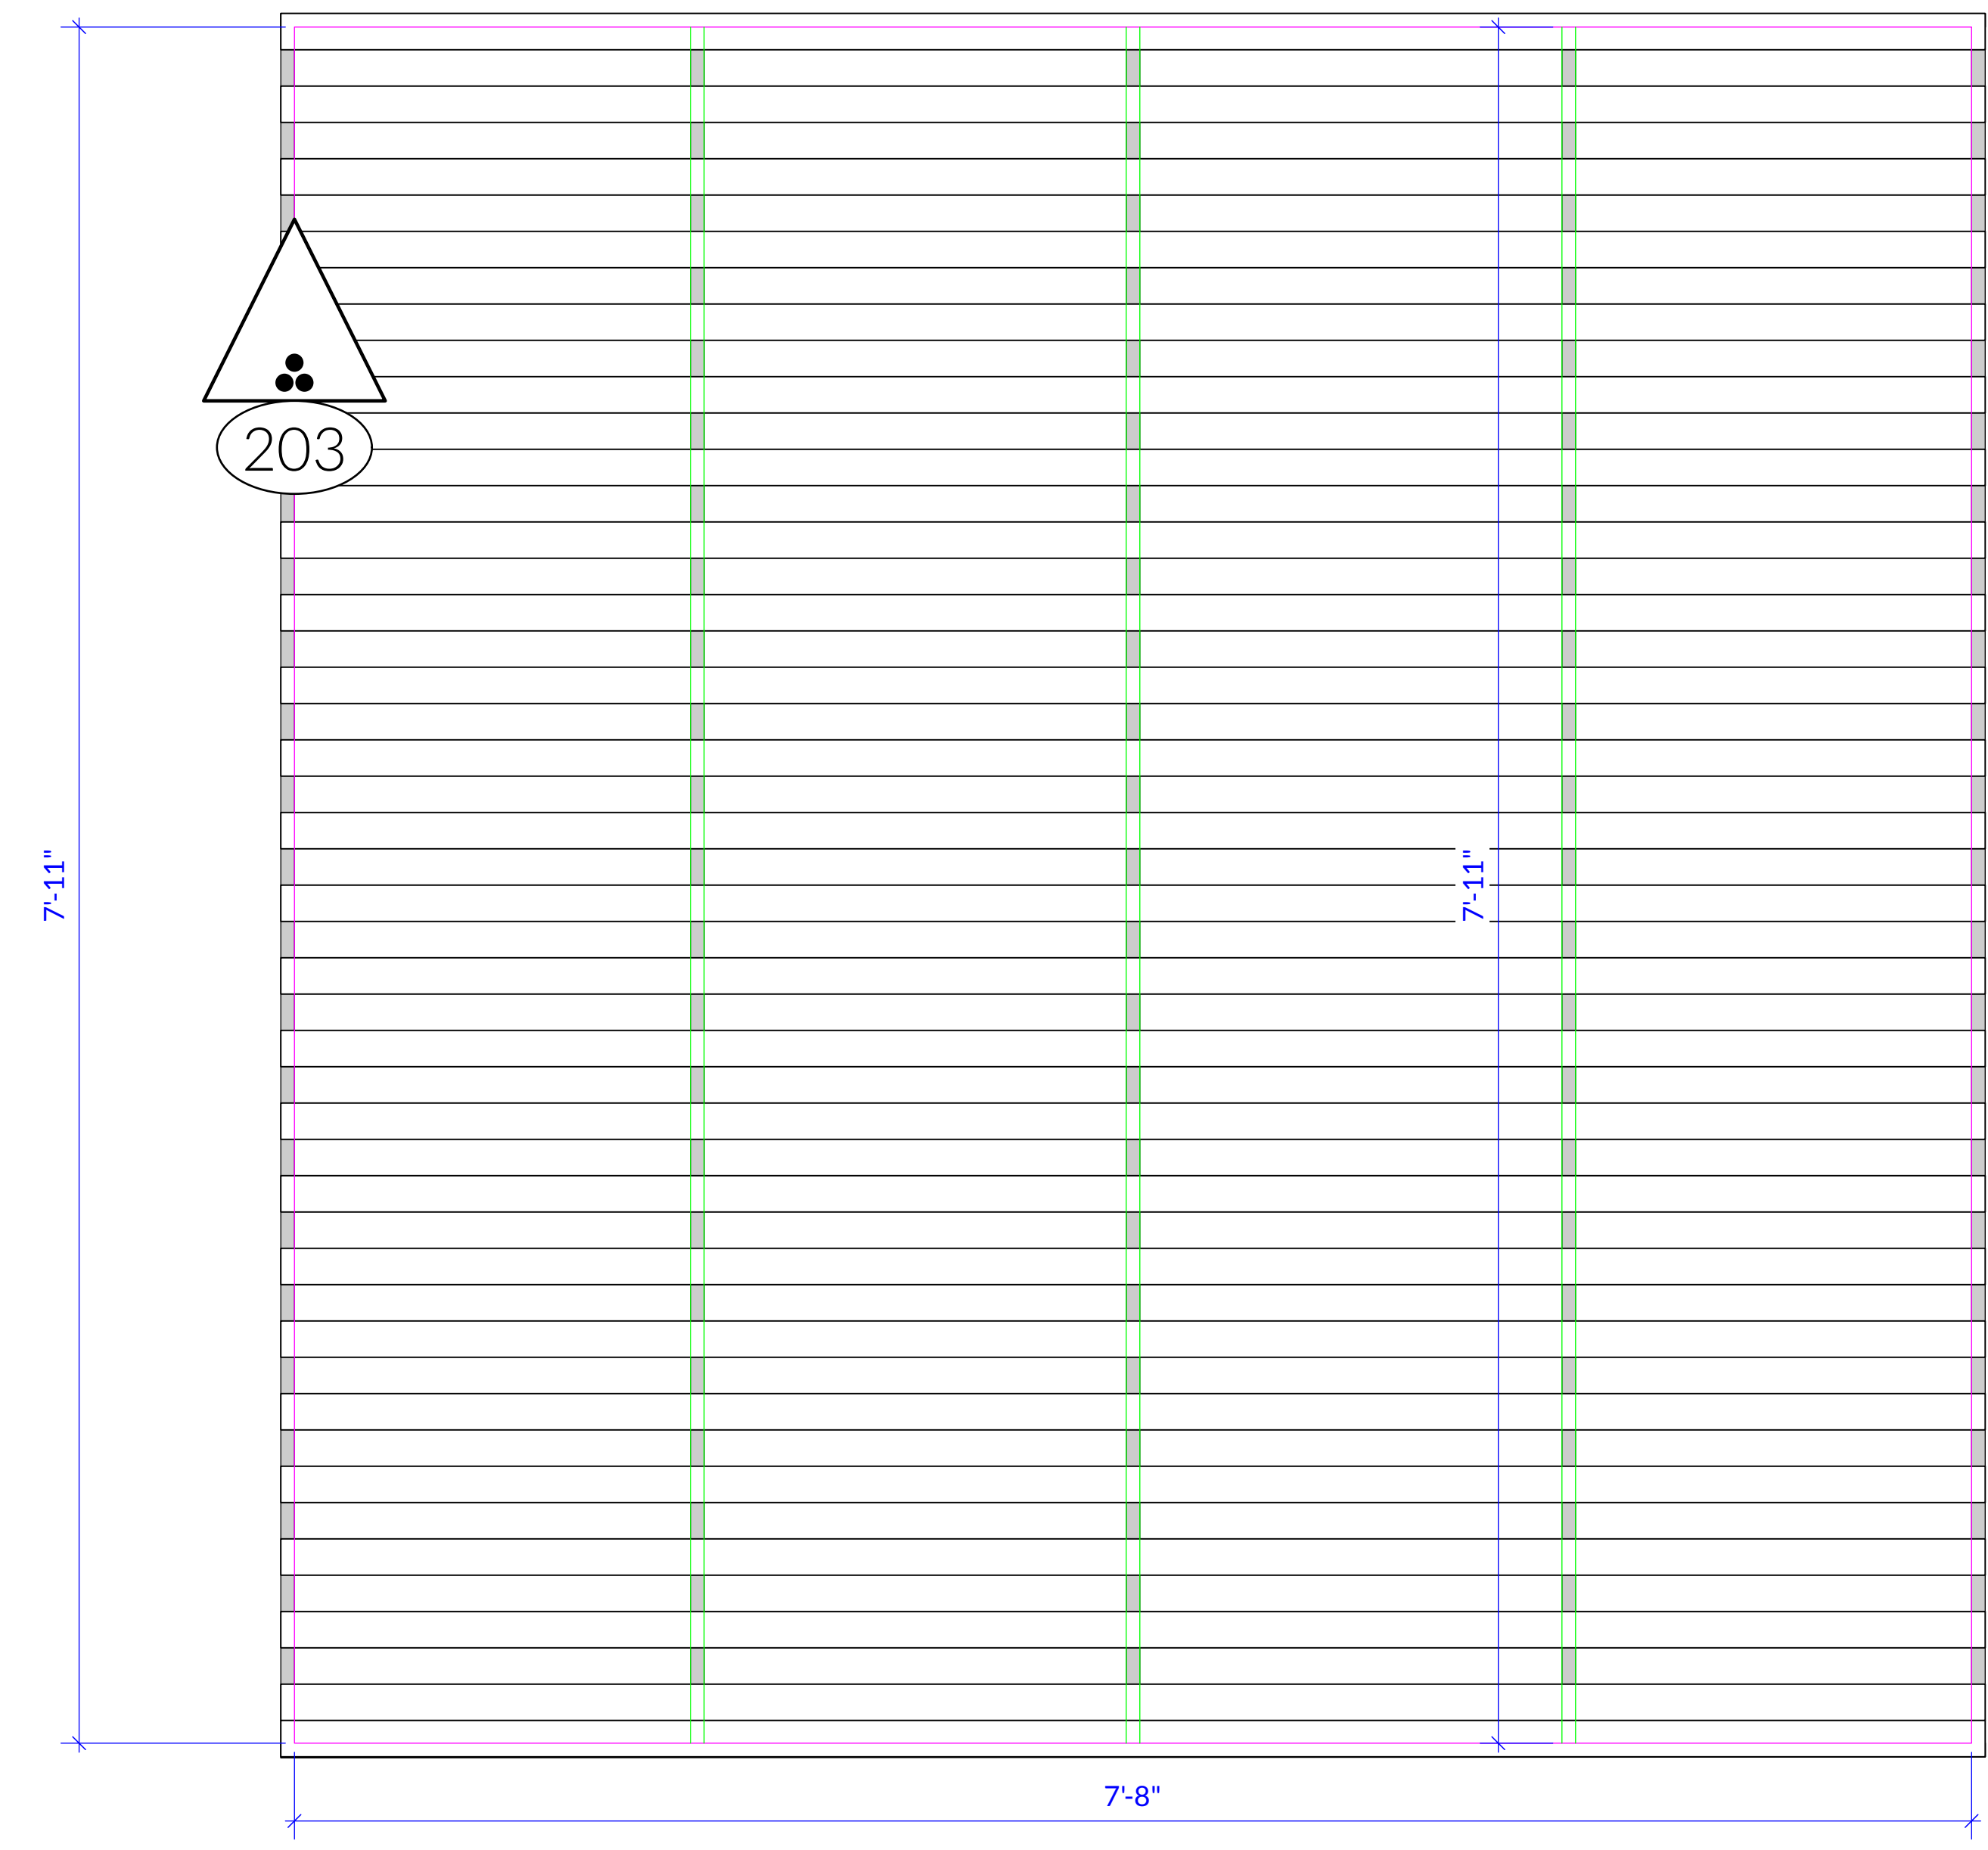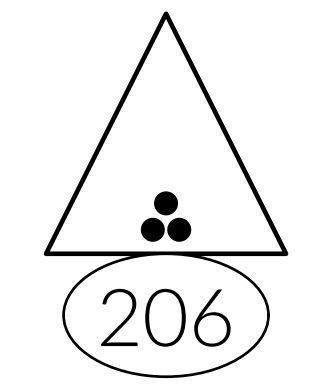


ELEVATION

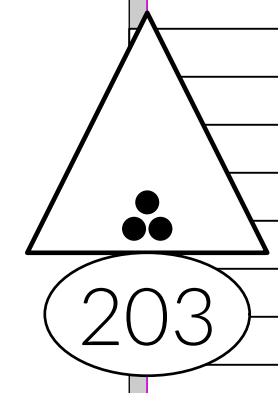


CENTER WALL:

Ch 203 Perimeter: 31'2"
 Ch 204-206 Perimeter: 15'8" per vertical support
 (5) Rolls @ 16'0"

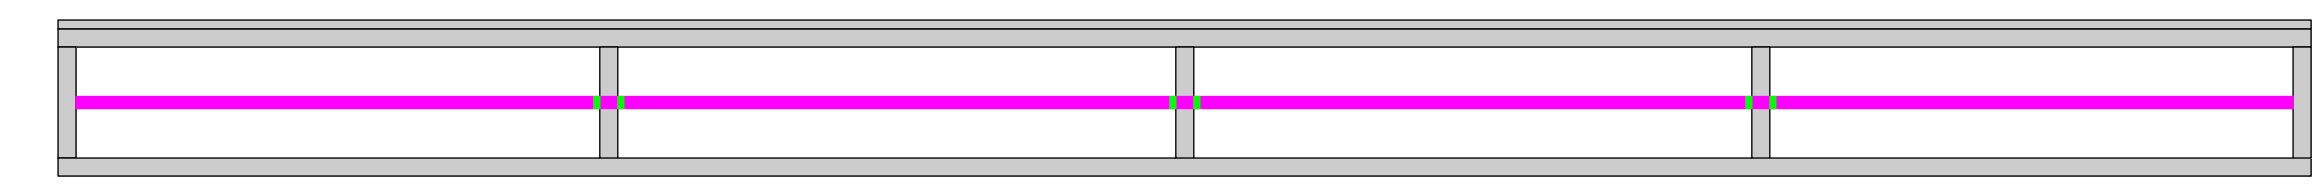

PLAN

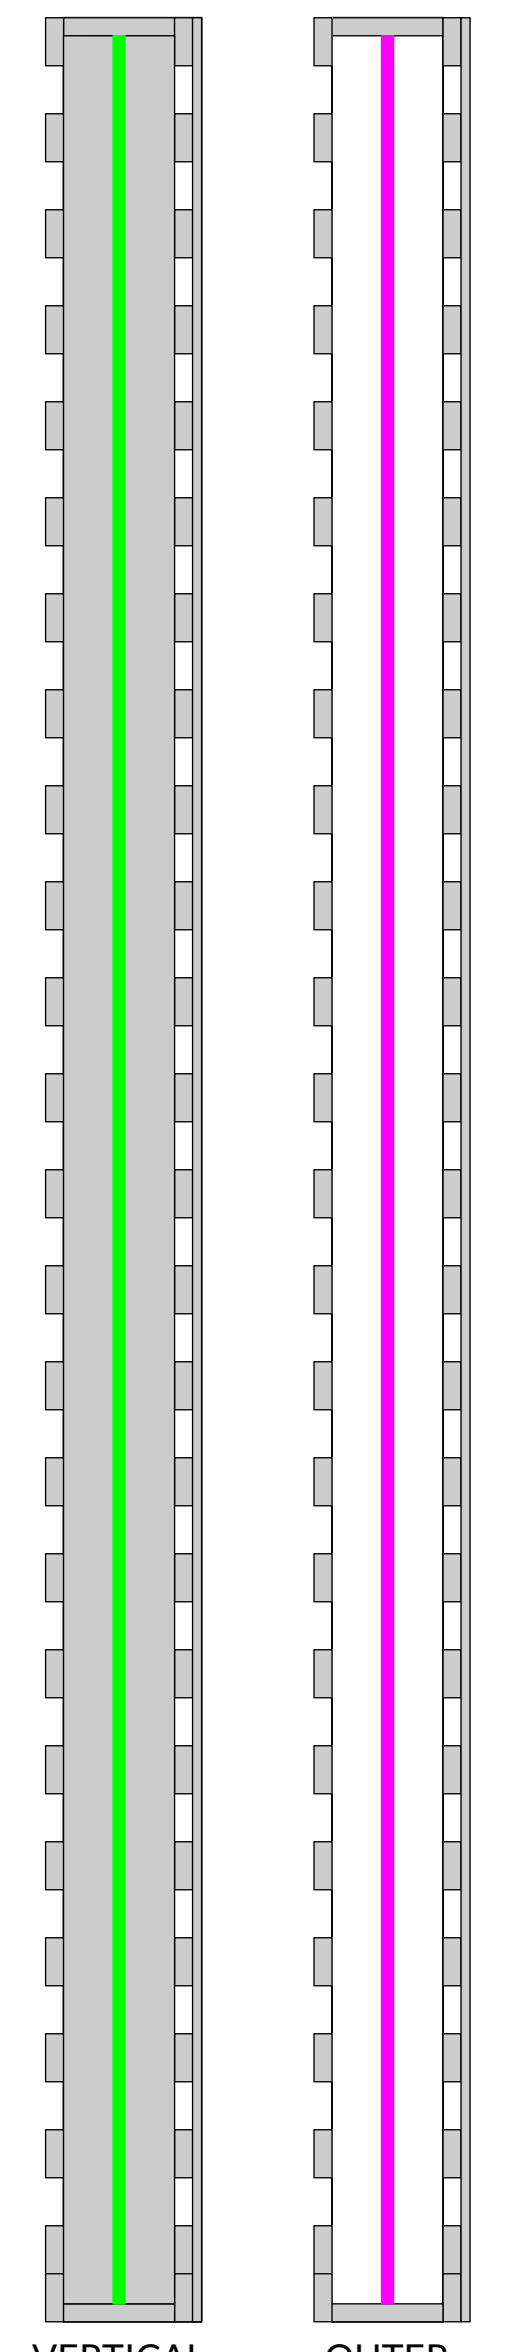


VERTICAL SUPPORT **OUTER PERIMETER**

SECTION

SL & SR WALL:
 Perimeter: 22'6" (each wall)
 (2) 5m Rolls Per Wall
 (4) 5m Rolls Total

KEY TO INSTRUMENTATION		
	S4 19deg	
	S4 50deg	
	S4 90deg	
	S4 50deg DD	
	S4 70deg DD	
	S4 90deg DD	
	S4 PAR WFL DD	
	PAR 38	
	RGB LED Tape	
	RGBW LED Tape	

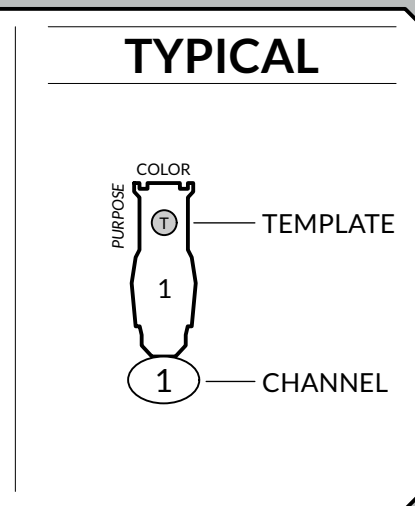

GENERAL NOTES

PLEASE HAVE EXTRA CUTS OF R132, R119, AND R114 AVAILABLE AT FOCUS

ALL INTELLIGENT FIXTURES TO BE SET TO DIRECT, EXTENDED, OR HI-RESOLUTION MODE


REVISIONS		
NO.	DATE	DESCRIPTION
A	3/15/22	Plot Created
B	3/21/22	Lighting Fixtures
C	3/28/22	Lighting Fixtures
D	4/21/22	Opening
E	4/21/22	OPENING

DIRECTED BY: **JANET ZARISH**
 PROD. MANAGER: **ANN MATTHEWS**
 SCENIC DESIGNER: **JOSH BARILLA**
 COSTUME DESIGNER: **EMILY WHITE**
 LIGHTING DESIGNER: **RYAN MARSH**
 ASSISTANT LD: **YIYUAN LI**
 MASTER ELECTRICIAN: **RYAN MARSH**



RYAN MARSH
 LIGHTING DESIGN
 c: 760-822-3422
 e: rmarsh@ryanmarshlighting.com
 www.ryanmarshlighting.com

DISCLAIMER
 THIS DRAWING REPRESENTS VISUAL CONCEPTS AND CONSTRUCTION SUGGESTIONS ONLY. IT DOES NOT REPLACE THE KNOWLEDGE AND ADVICE OF A LICENSED STRUCTURAL ENGINEER. THE DESIGNER IS UNQUALIFIED TO DETERMINE THE STRUCTURAL APPROPRIATENESS OF THIS DESIGN AND WILL NOT ASSUME RESPONSIBILITY FOR IMPROPER ENGINEERING OR USE.

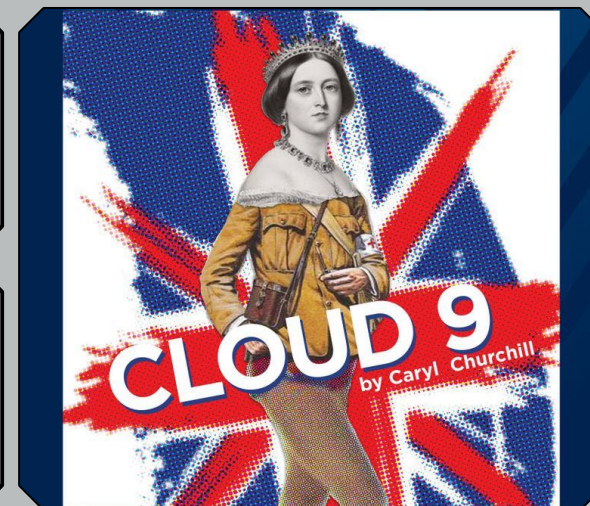


SETLX-PANELS


SCALE: 1 1/2" = 1'-0" UNLESS NOTED
 DATE: 2/16/21
 DRAFTED BY: RYAN MARSH
 FILE: Cloud 9 Light Plot v2023.vw
 PAPER SIZE: US ARCH D 36" x 48"

PLATE # **4**


OF 4

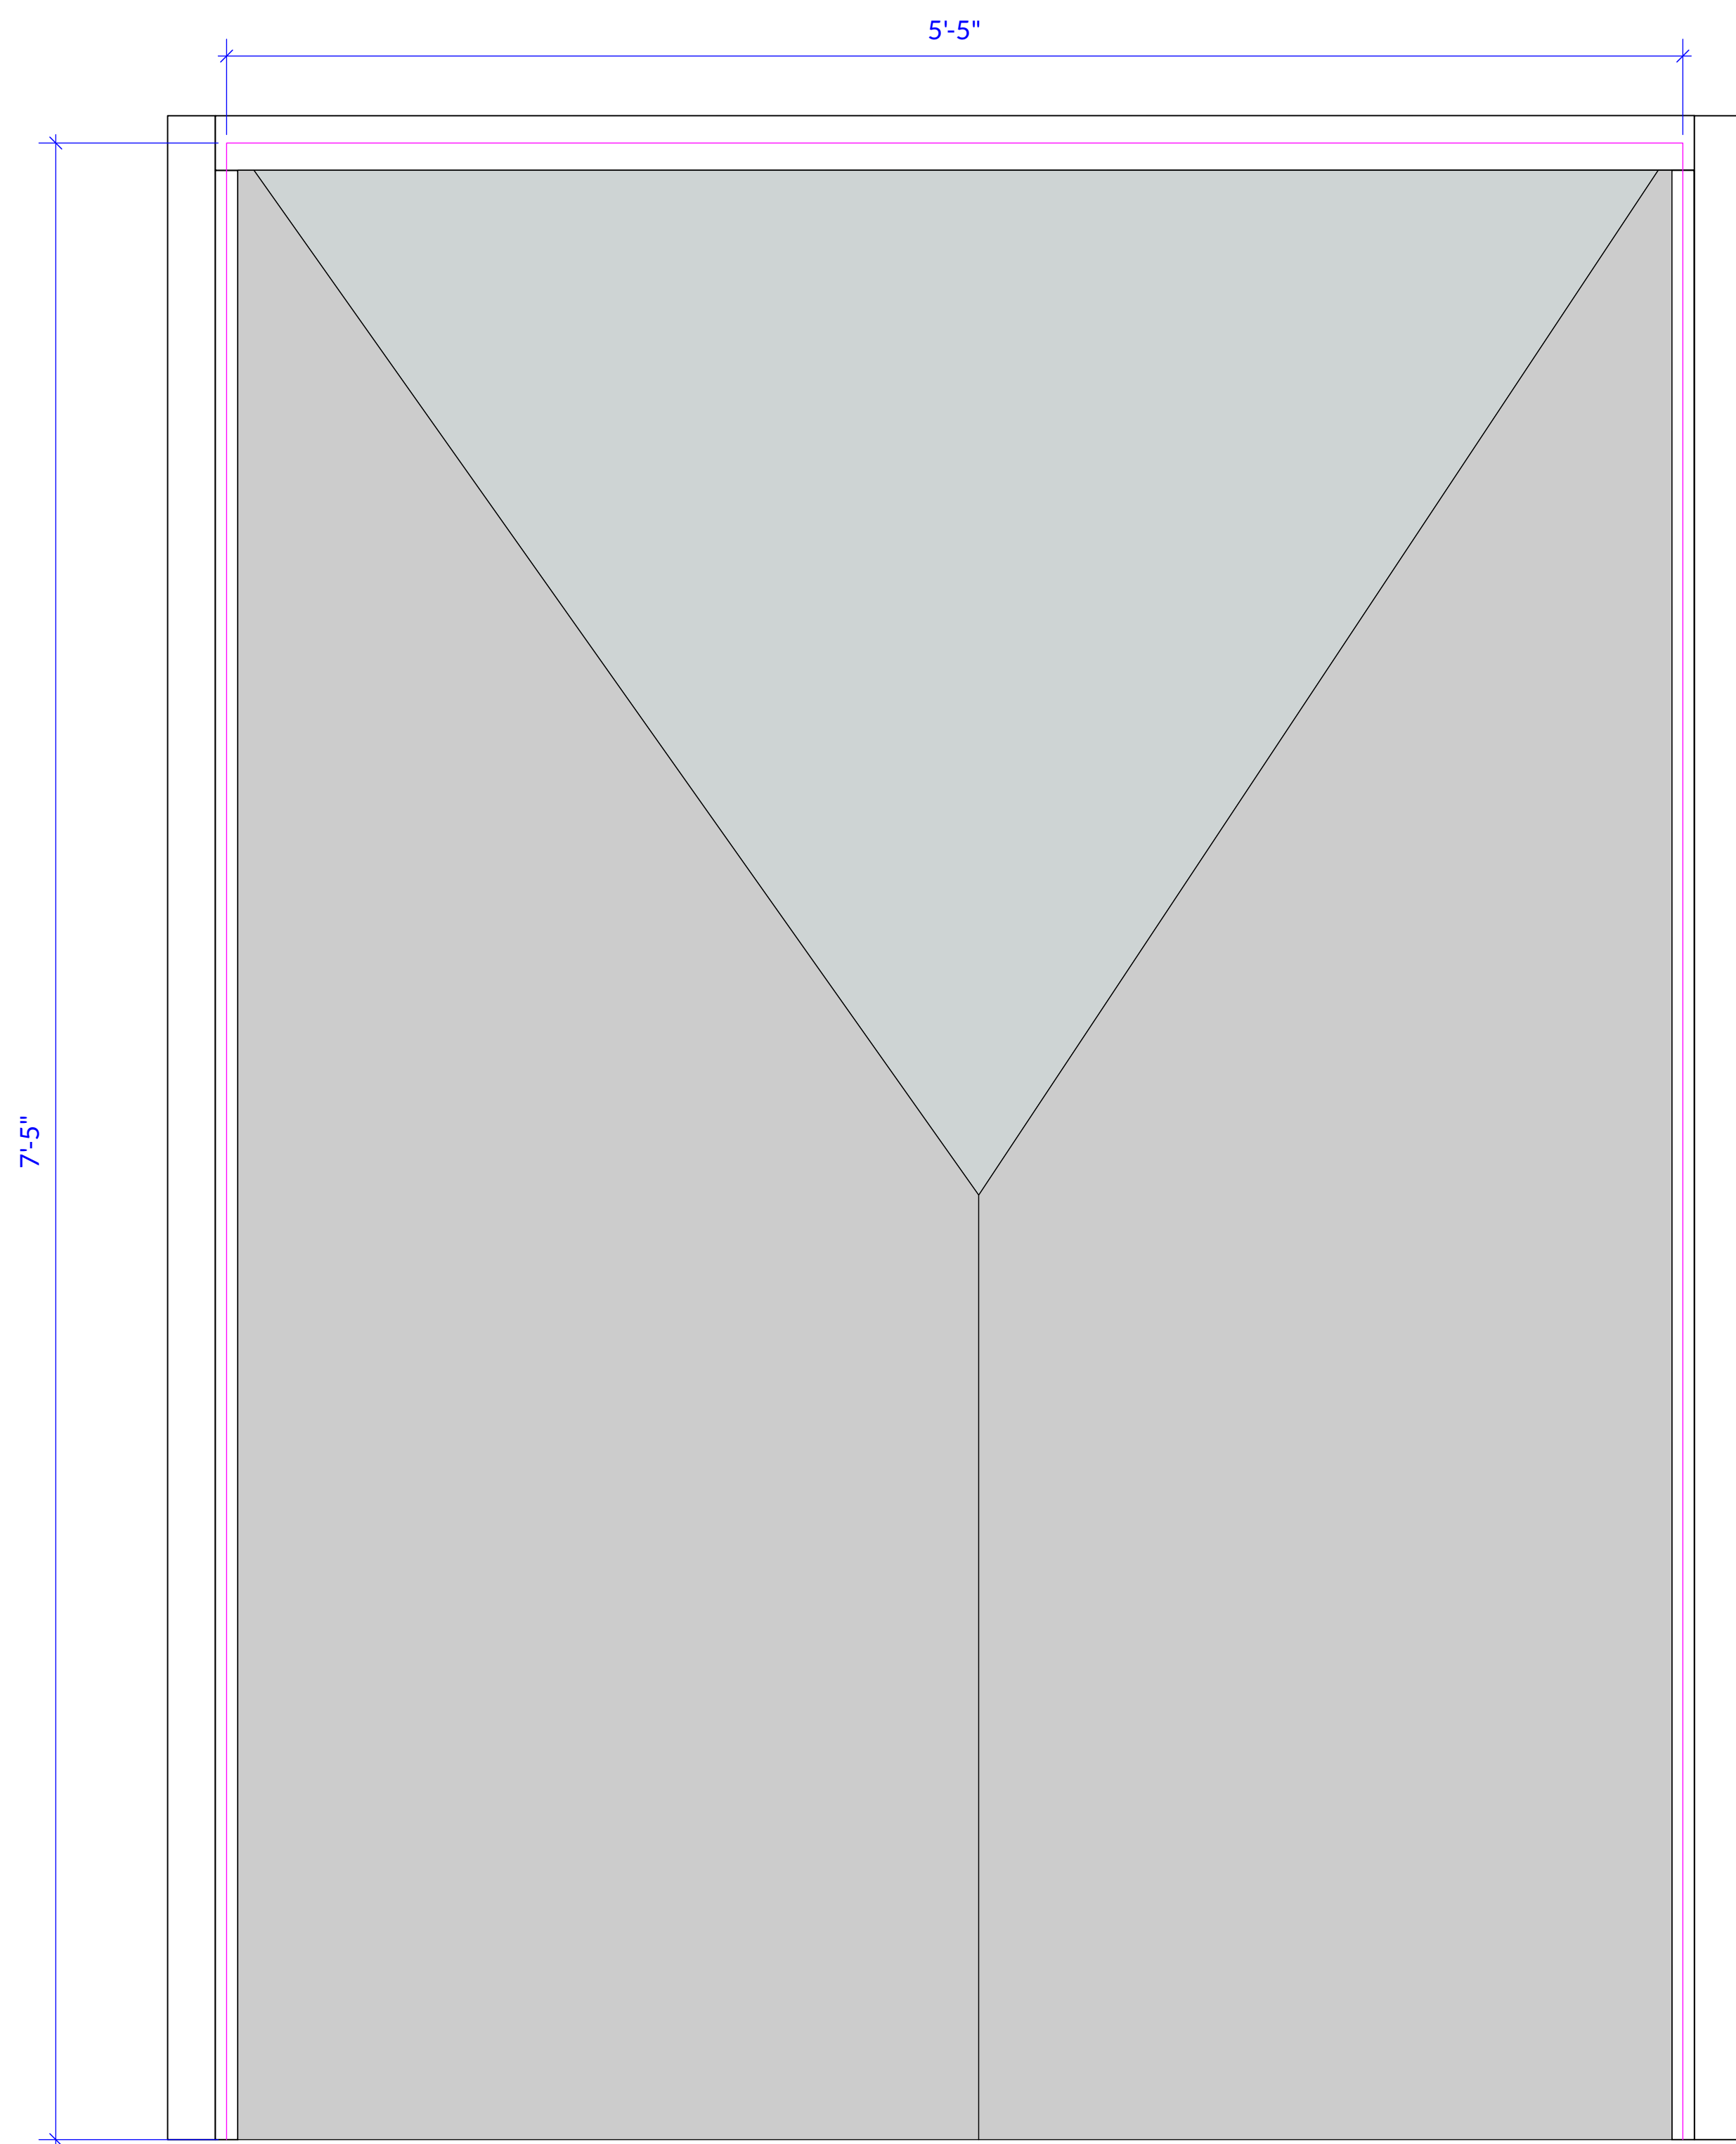


ELEVATION

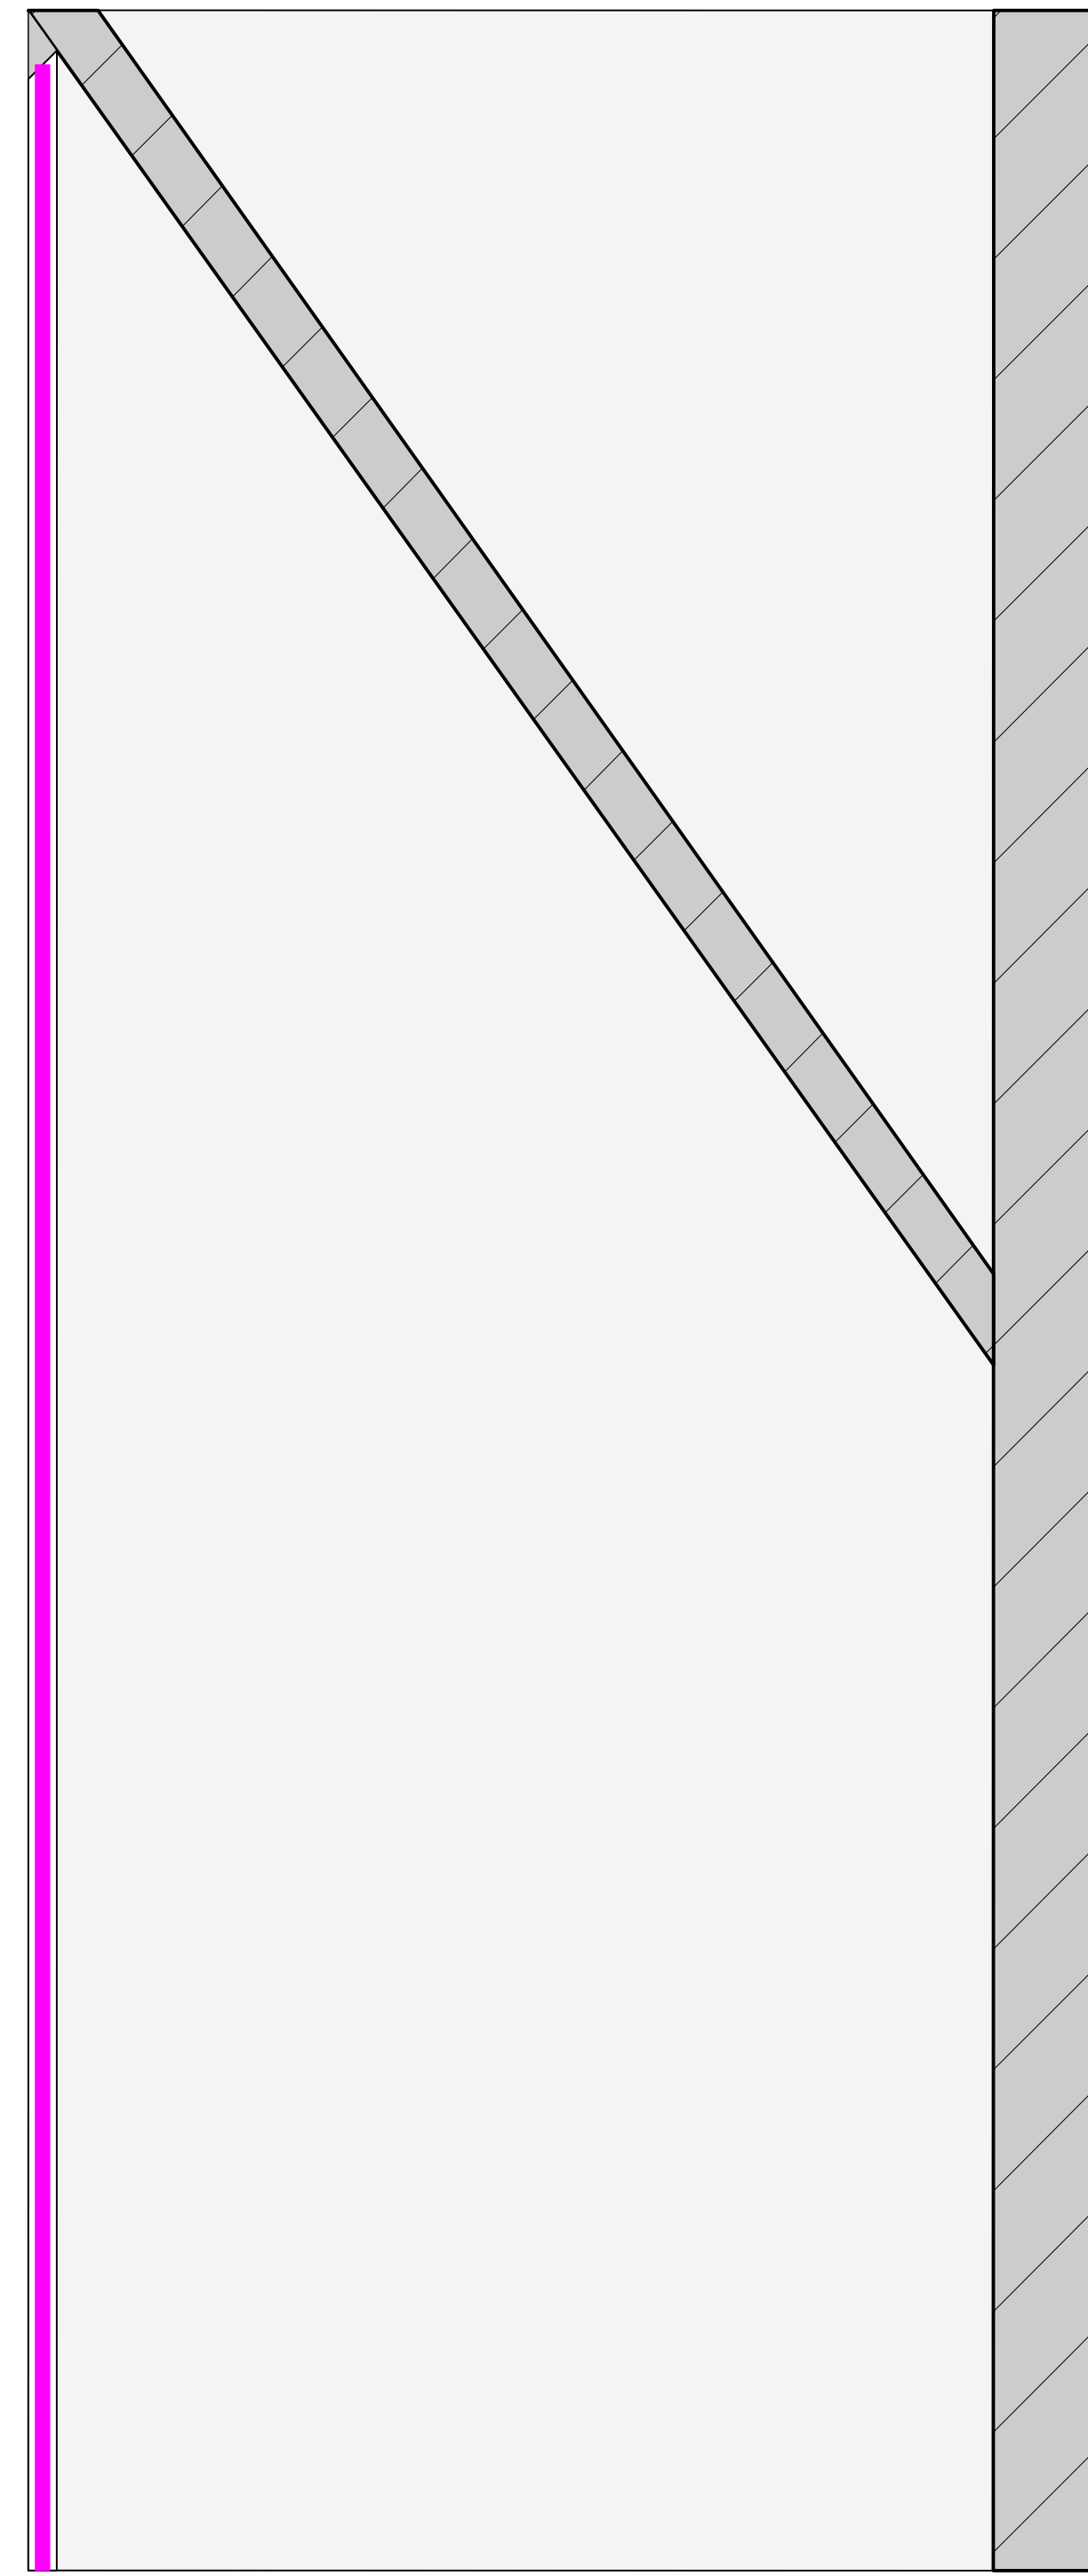

SECTION

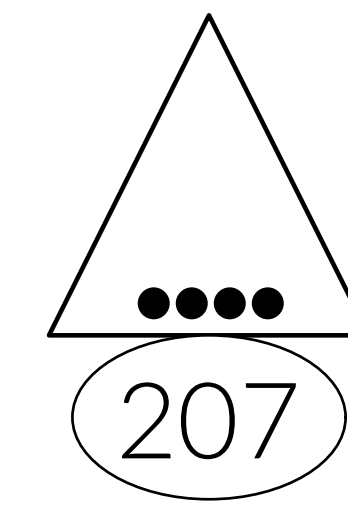

US COVE
ENTIRE PERIMETER
IS ONE ZONE OF
CONTROL

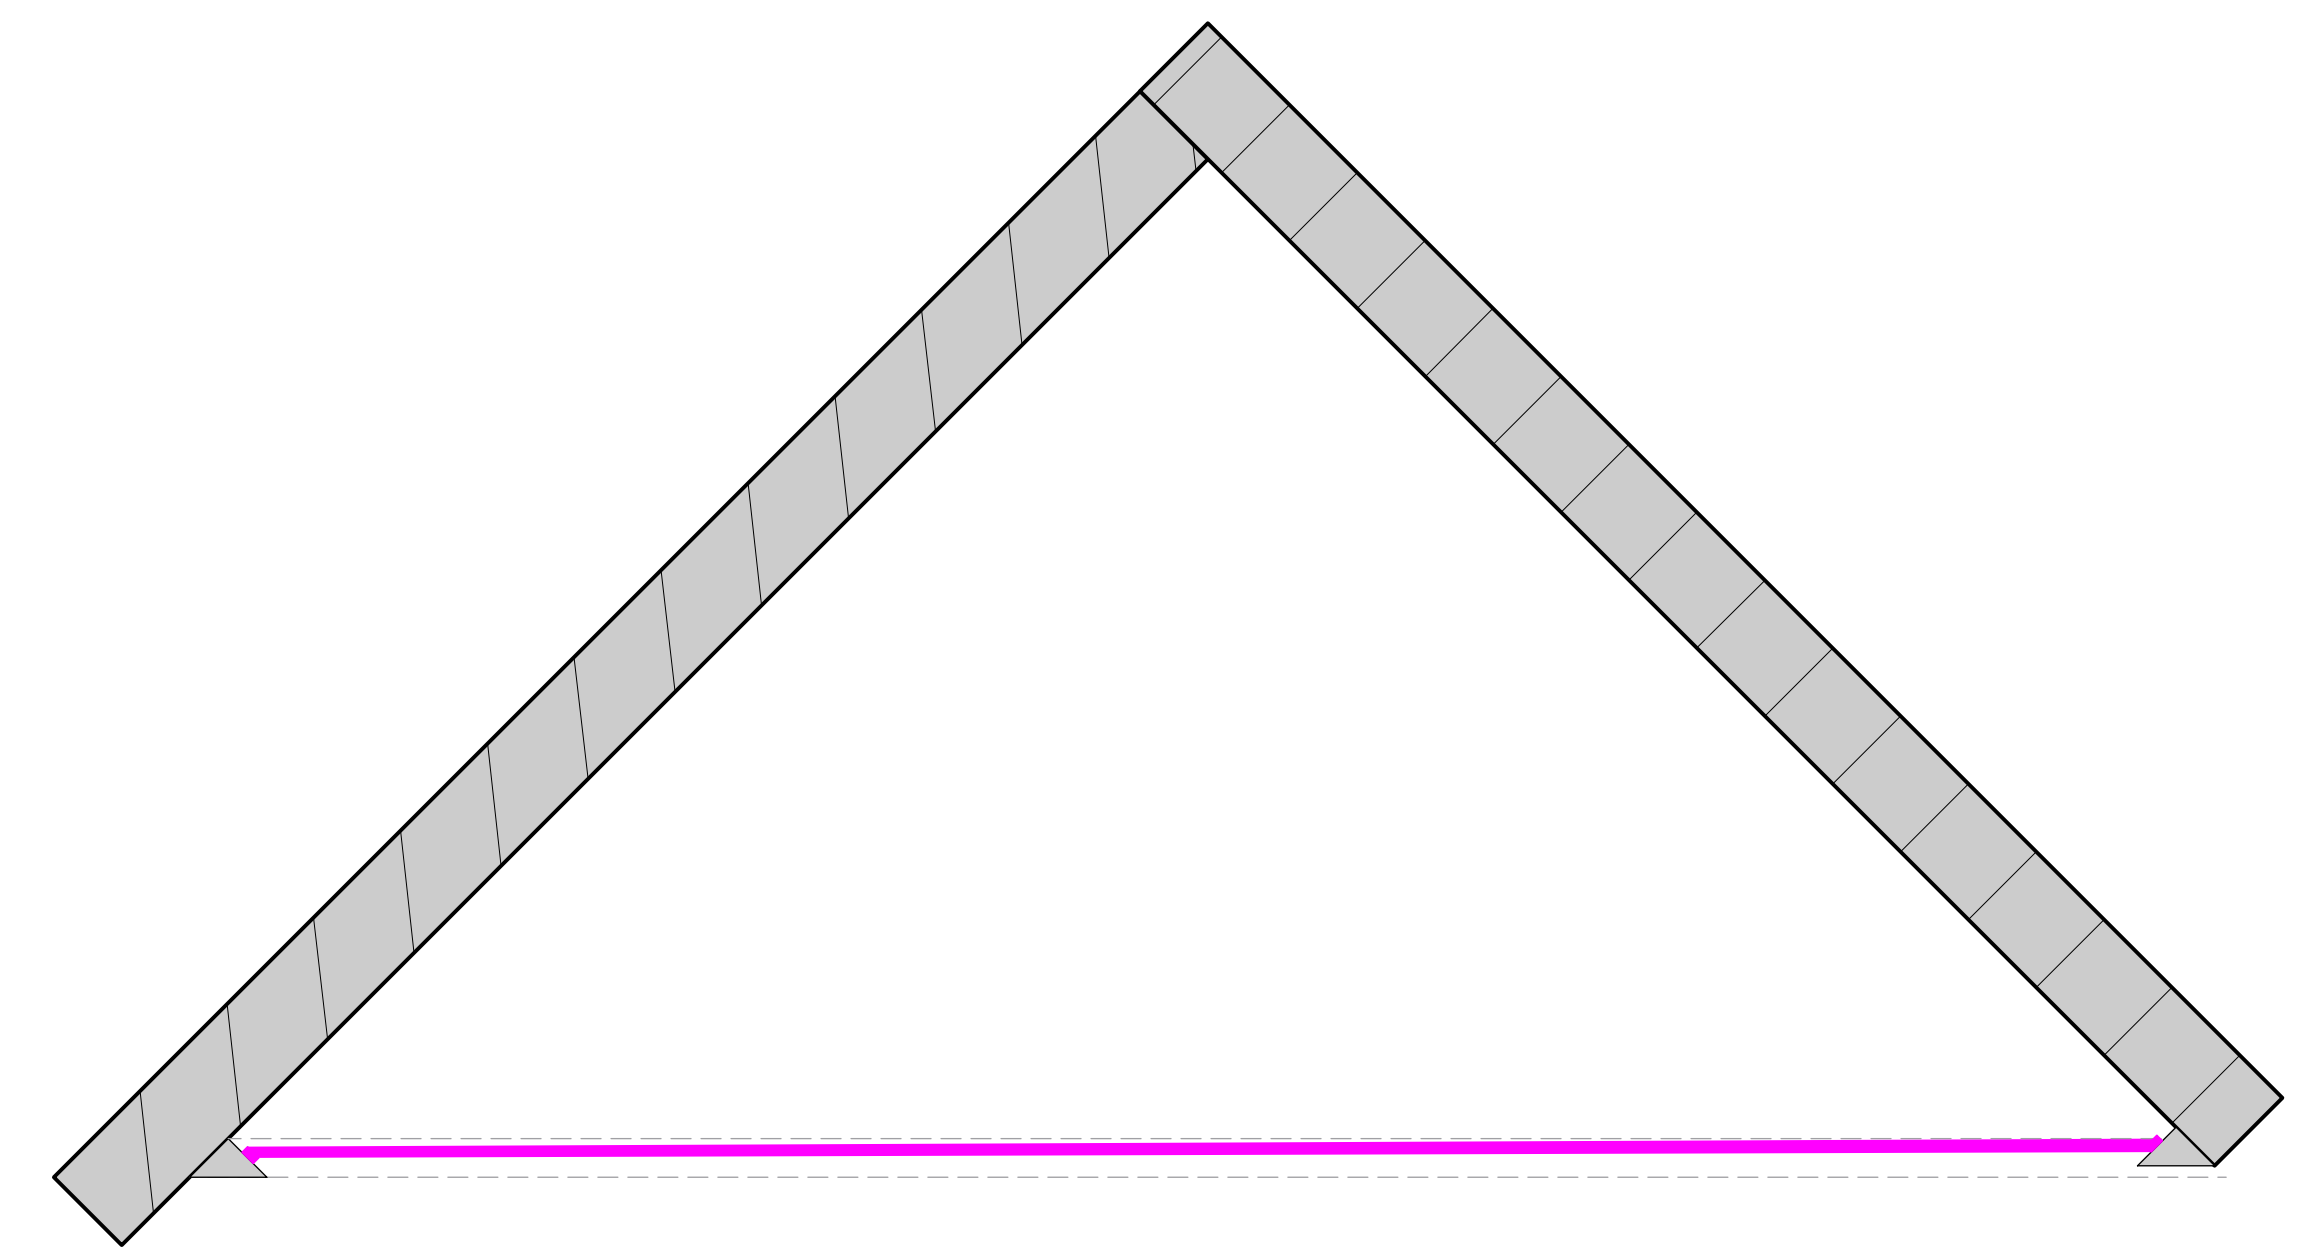


PLAN

US COVE:
 Perimeter: 22'3"
 (2) 5m Rolls

KEY TO INSTRUMENTATION

	S4 19deg		S4 LED Series 1 Lustr 26deg		S4 PAR WFL DD
	S4 50deg		S4 LED Series 1 Lustr 50deg		PAR 38
	S4 90deg		S4 LED Series 1 Lustr 70deg		RGB LED Tape
	S4 50deg DD		S4 LED Series 1 Lustr 90deg		RGBW LED Tape
	S4 70deg DD		S4 PAR XWFL		I-Cue
	S4 90deg DD				

TYPICAL

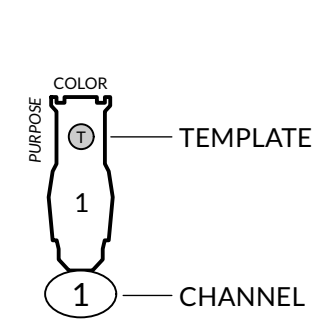

GENERAL NOTES

PLEASE HAVE EXTRA CUTS OF R132, R119, AND R114 AVAILABLE AT FOCUS
 ALL INTELLIGENT FIXTURES TO BE SET TO DIRECT, EXTENDED, OR HI-RESOLUTION MODE

REVISIONS


NO.	DATE	DESCRIPTION	BY
A	3/15/22	Plot Created	RAM
B	3/21/22	Lighting Systems	RAM
C	3/28/22	Lighting Finals	RAM
D	4/21/22	OPENING	RAM

DIRECTED BY: **JANET ZARISH**
 PROD. MANAGER: **ANN MATTHEWS**
 SCENIC DESIGNER: **JOSH BARILLA**
 COSTUME DESIGNER: **EMILY WHITE**
 LIGHTING DESIGNER: **RYAN MARSH**
 ASSISTANT LD: **YIYUAN LI**
 MASTER ELECTRICIAN: **RYAN MARSH**



RYAN MARSH
 LIGHTING DESIGN
 c: 760-822-3422
 e: rmarsh@ryanmarshlighting.com
 www.ryanmarshdesign.com

DISCLAIMER
 THIS DRAWING REPRESENTS VISUAL CONCEPTS AND CONSTRUCTION SUGGESTIONS ONLY. IT DOES NOT REPLACE THE KNOWLEDGE AND ADVICE OF A LICENSED STRUCTURAL ENGINEER. THE DESIGNER IS UNQUALIFIED TO DETERMINE THE STRUCTURAL APPROPRIATENESS OF THIS DESIGN AND WILL NOT ASSUME RESPONSIBILITY FOR IMPROPER ENGINEERING OR USE.

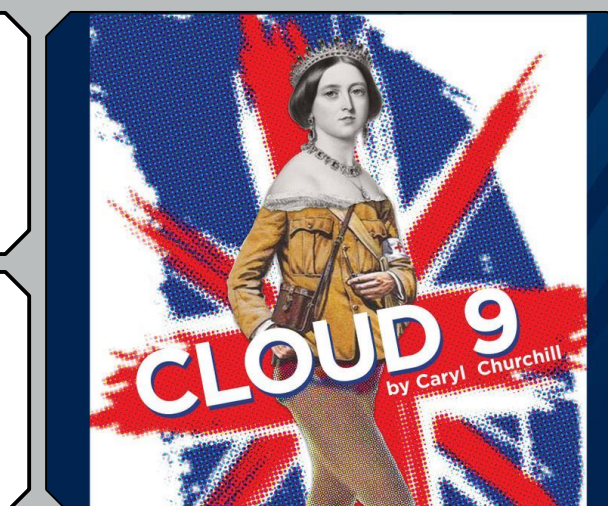

SETLX - US COVE

SCALE: **1 1/2" = 1'-0"**
 UNLESS NOTED
 DATE: **2/16/21**
 DRAFTED BY: **RYAN MARSH**
 FILE: **Cloud 9 Light Plot v2023.vw**
 PAPER SIZE: **US ARCH D**
 36" x 48"

PLATE # **5**
 OF 4